

This drawing and the design it covers is the property of the utility which are participating in the SNUPPS Project. It is loaned on the borrower's express agreement that it will not be reproduced, copied, loaned, exhibited or used except in the limited way and private use permitted by the SNUPPS Utilites to the borrower.

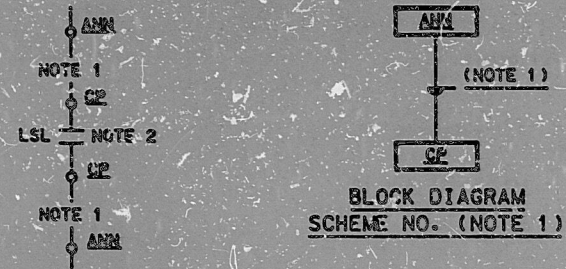


TABLE A CND5 STORAGE TANK LOW LEVEL ALARMS (AFWP SUCTION)

SCHEME REF. DWG.	LEVEL SW. LOC. CP	LEVEL SW. NO.	ANN. LOC. ANN	ANN. POINT	LOOP SCH. REF. DWG.	ANN. DWG. REF. BECHTEL V.P. NO.
E-03RPO5	RPO53AG	ALLSL25	RK045A	ALLAL24	J-110-later	J-108-later
E-03RPO6	RPO53BC	ALLSL24	RK045B	ALLAL24	J-110-later	J-108-later
E-03RPO2	RPO53CB	ALLSL24	RK045C	ALLAL24	J-110-later	J-108-later

DCP-M-1

- 2. CONTACT OPENS TO ALARM ON LOW LEVEL
- 1. FOR CABLE PULL AND WIRE NO'S. SEE SCHEME REF. NO. (ASSOCIATED TABLE A).

NOTES:

TI
APERTURE
CARD

REVIEW LEVEL 3

△							
△							
△	ISSUED FOR CONSTRUCTION						
NO.	DATE	REVISIONS	BY	CHK.	DESIGN	EXAM	APPR.
SCALE	AP	DESIGNER	AH	DRAWN	CAD	CHECKED	
BECHTEL							
GAITHERSBURG, MARYLAND							
SNUPPS							
SCHEMATIC DIAGRAM							
INSTRUMENTATION AND ALARMS							
(SHEET 4)							
		UTILITY DRAWING NO.		REV			
		BECHTEL DRAWING NO.		REV			
		10466	E-03AL10(0)	0			
DRAWING APPLICABLE TO UNITS: 1 (2) 3 (4) 5 (6) 7 (8)							

8410040301

PDR RIDS

