


The drawing and the design it covers is the property of the utilities which are participating in the SNUPPS Project. It is loaned to the borrower's express agreement that it will not be reproduced, copied, loaned, exhibited, or used except in the limited way and private use permitted by written consent given by the SNUPPS Utilities to the borrower.

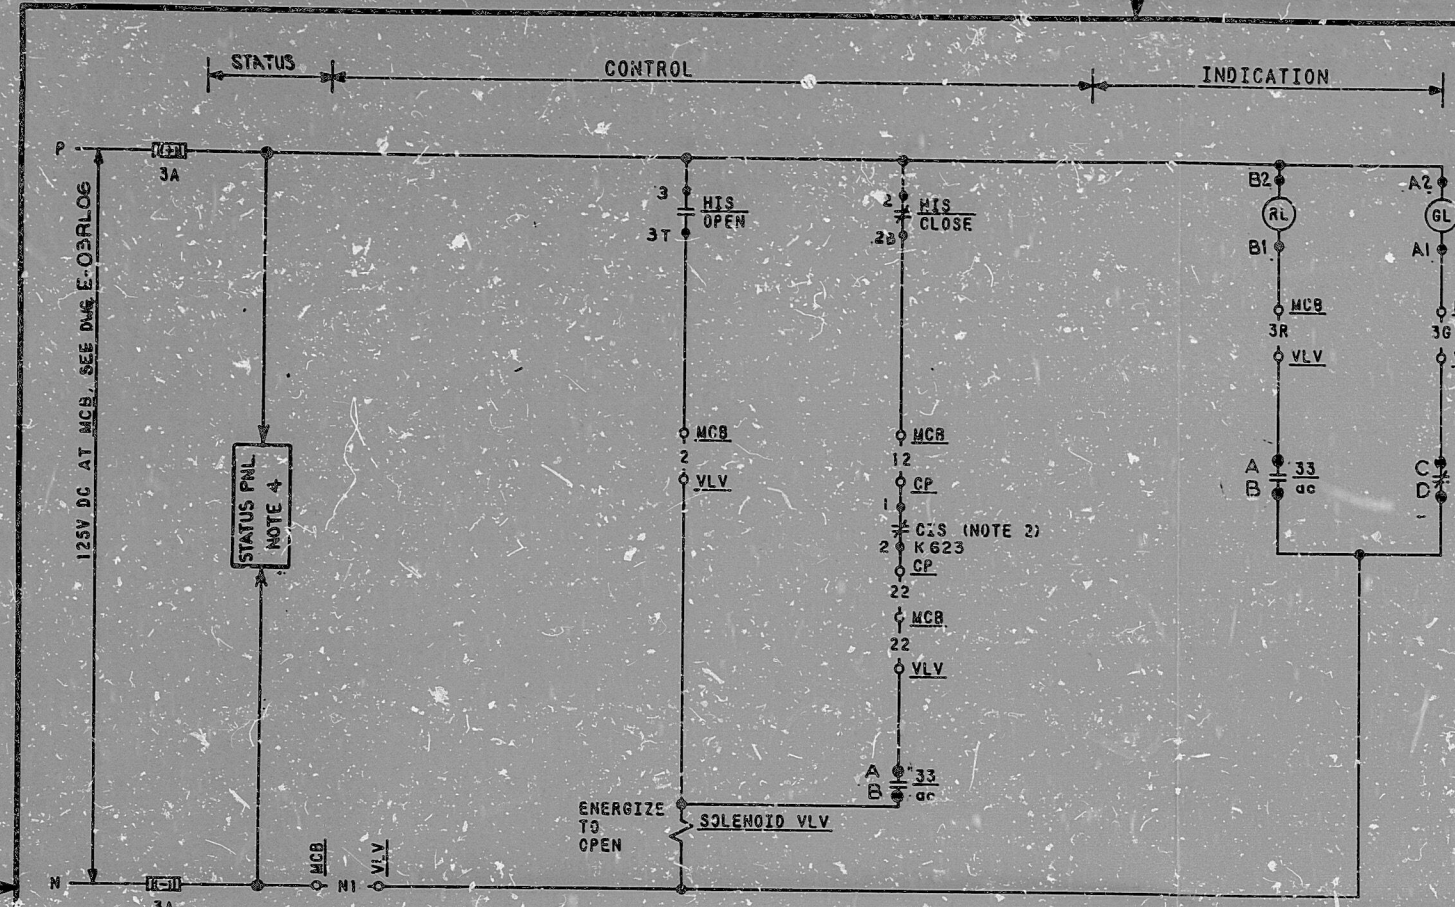

OPEN		POSITION			
GL	RL	CONTACT	NORM	CLOSE	OPEN
		1 - 1-1T	X	X	
		3 - 1-3T			X
		2 - 1-2H	X	X	X
		4 - 1-4B			X

CUTLER-HAMMER TYPE E30 JY-15 WITH TWO KLA-3 CONTACT BLOCKS

HAND INDICATING SWITCH HIS-SEE TABLE A
OPEN SW. MOMENTARY
CLOSE SW. MAINTAINED


DEVICE 33 - POSITION SWITCHES				
DEVICE POS.	CONTACT	VALVE POSITION		FUNCTION
		CLOSED	OPEN	
CLOSED POS.	1-1-1a			RED LIGHT
	1-1-1b			NOTE 3
	1-1-1c			SPARE
OPEN POS.	1-1-2a			SEAL IN CRT
	1-1-2b			GREEN LIGHT
	1-1-2c			SPARE

SOLID BAR INDICATES CONTACT CLOSED
 OPEN NAMCO EA 180-34303
 CLOSED NAMCO EA 180-35303

REF. DWGS:
 M-028B02

OWNER REF. DWG.	J-105-0115
BECHTEL V.P. NO.	
COMPUTER POINT	8828027
COMPUTER LOCATION-PC	RJ160A
VALVE NO.-VLV	86HV8027
COMPUTER SCHEME NO.	488R11A

CP LOCATION-CP	SB032C
HIS NUMBER	88HIS8027
HIS LOCATION-MCB	SL021
VALVE NO.-VLV	88AV8027
SCHEME NO.	88K11A

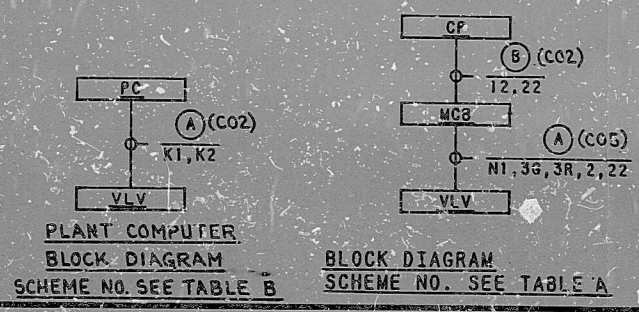

- FOR STATUS PANEL CABLE PULL, SEE DWG. E-035A16.
- TO STATUS PNL, SEE DWG. E-035A13.
- C15 CONTACT OPENS ON CONTAINMENT ISOLATION.
FOR DETAILS, SEE WESTINGHOUSE DWG. BECHTEL V.P. NO. M-767-781.
- VALVE FAILS CLOSE.

TI
 APERTURE
 CARD

REV'D POS SWITCH FUNCTION	REV'D POS SW TYPE	REV'D POS SW TYPE PER FCR # 2FC-2615-E	ISSUED FOR CONSTRUCTION
NO.	DATE	REVISIONS	BY
SCALE		DESIGNED CAP	DRAWN CAD
BECHTEL RAITHERSBURG, MARYLAND SNUPPS SCHEMATIC DIAGRAM PRZR RELIEF TANK VENT TO WPS ISOLATION VALVE			
UTILITY DRAWING NO.		REV.	
JOB NO.		BECHTEL DRAWING NO.	
10465		E-038B11 (Q)	
DRAWING APPLICABLE TO UNITS		1 2 3 4 5 6 7 8	

REVIEW LEVEL 3

I certify that the image contained on this frame was made in the normal and regular course of business, on the date stated below and that it is an accurate reproduction of the document(s) submitted to Micrographics, DATE 6-24-89 OPERATOR *Scott Herring* SUPERVISOR *William D. ...*

16X

8410040349

PDR RIDS

