

22

22

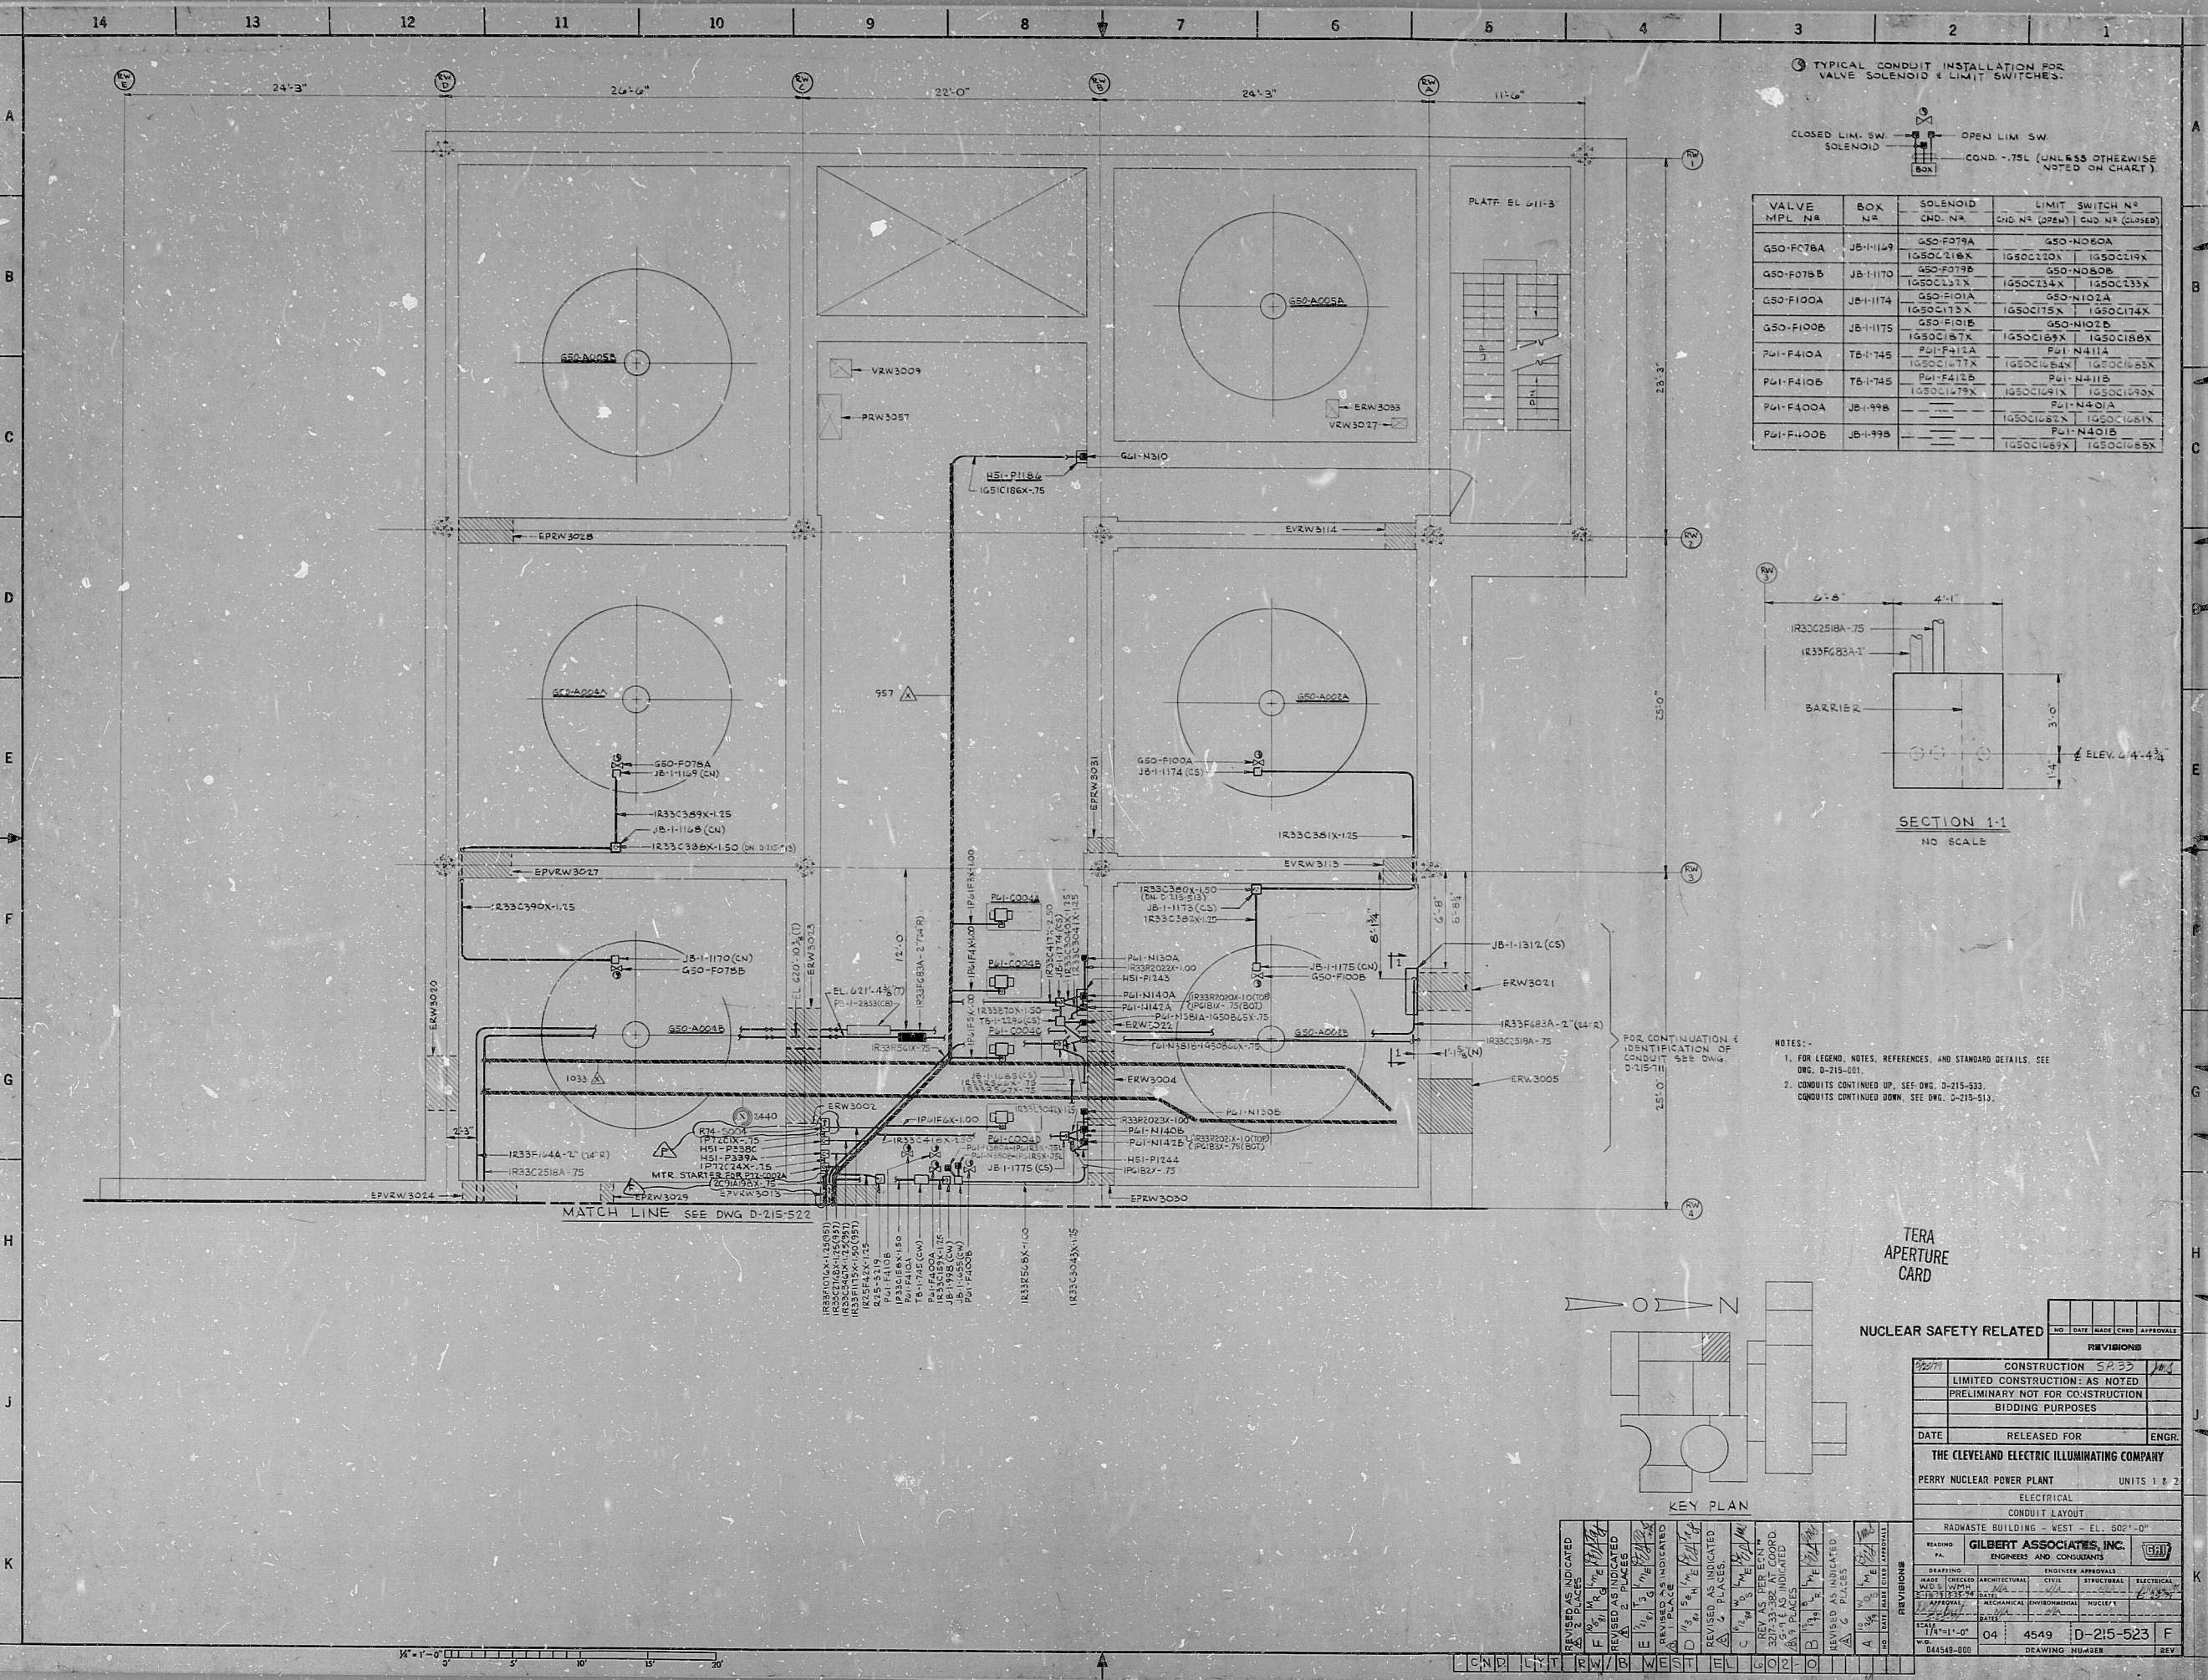

3 TYPICAL CONDUIT INSTALLATION FOR VALVE SOLENOID & LIMIT SWITCHES.

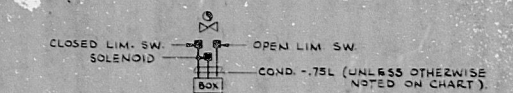

VALVE MPL N°	BOX N°	SOLENOID CHD. N°	LIMIT SWITCH N°

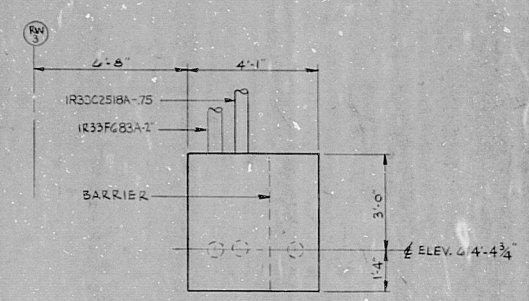

SECTION 1-1 NO SCALE

- NOTES:

TERA APERTURE CARD

NUCLEAR SAFETY RELATED

DATE	RELEASED FOR	ENGR.
04/25/71	CONSTRUCTION 5A23	10/1
04/25/71	LIMITED CONSTRUCTION: AS NOTED	
04/25/71	PRELIMINARY NOT FOR CONSTRUCTION	
04/25/71	BIDDING PURPOSES	


GILBERT ASSOCIATES, INC.

ENGINEERS AND CONSULTANTS

DRAWING

DATE

ENGINEER APPROVALS

DESIGNED

ARCHITECTURAL

CIVIL

STRUCTURAL

ELECTRICAL

MADE CHECKED

DATE







































KEY PLAN

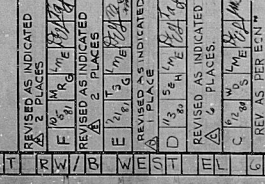

34

34

RIDS

8112040136

