


8856-W-148

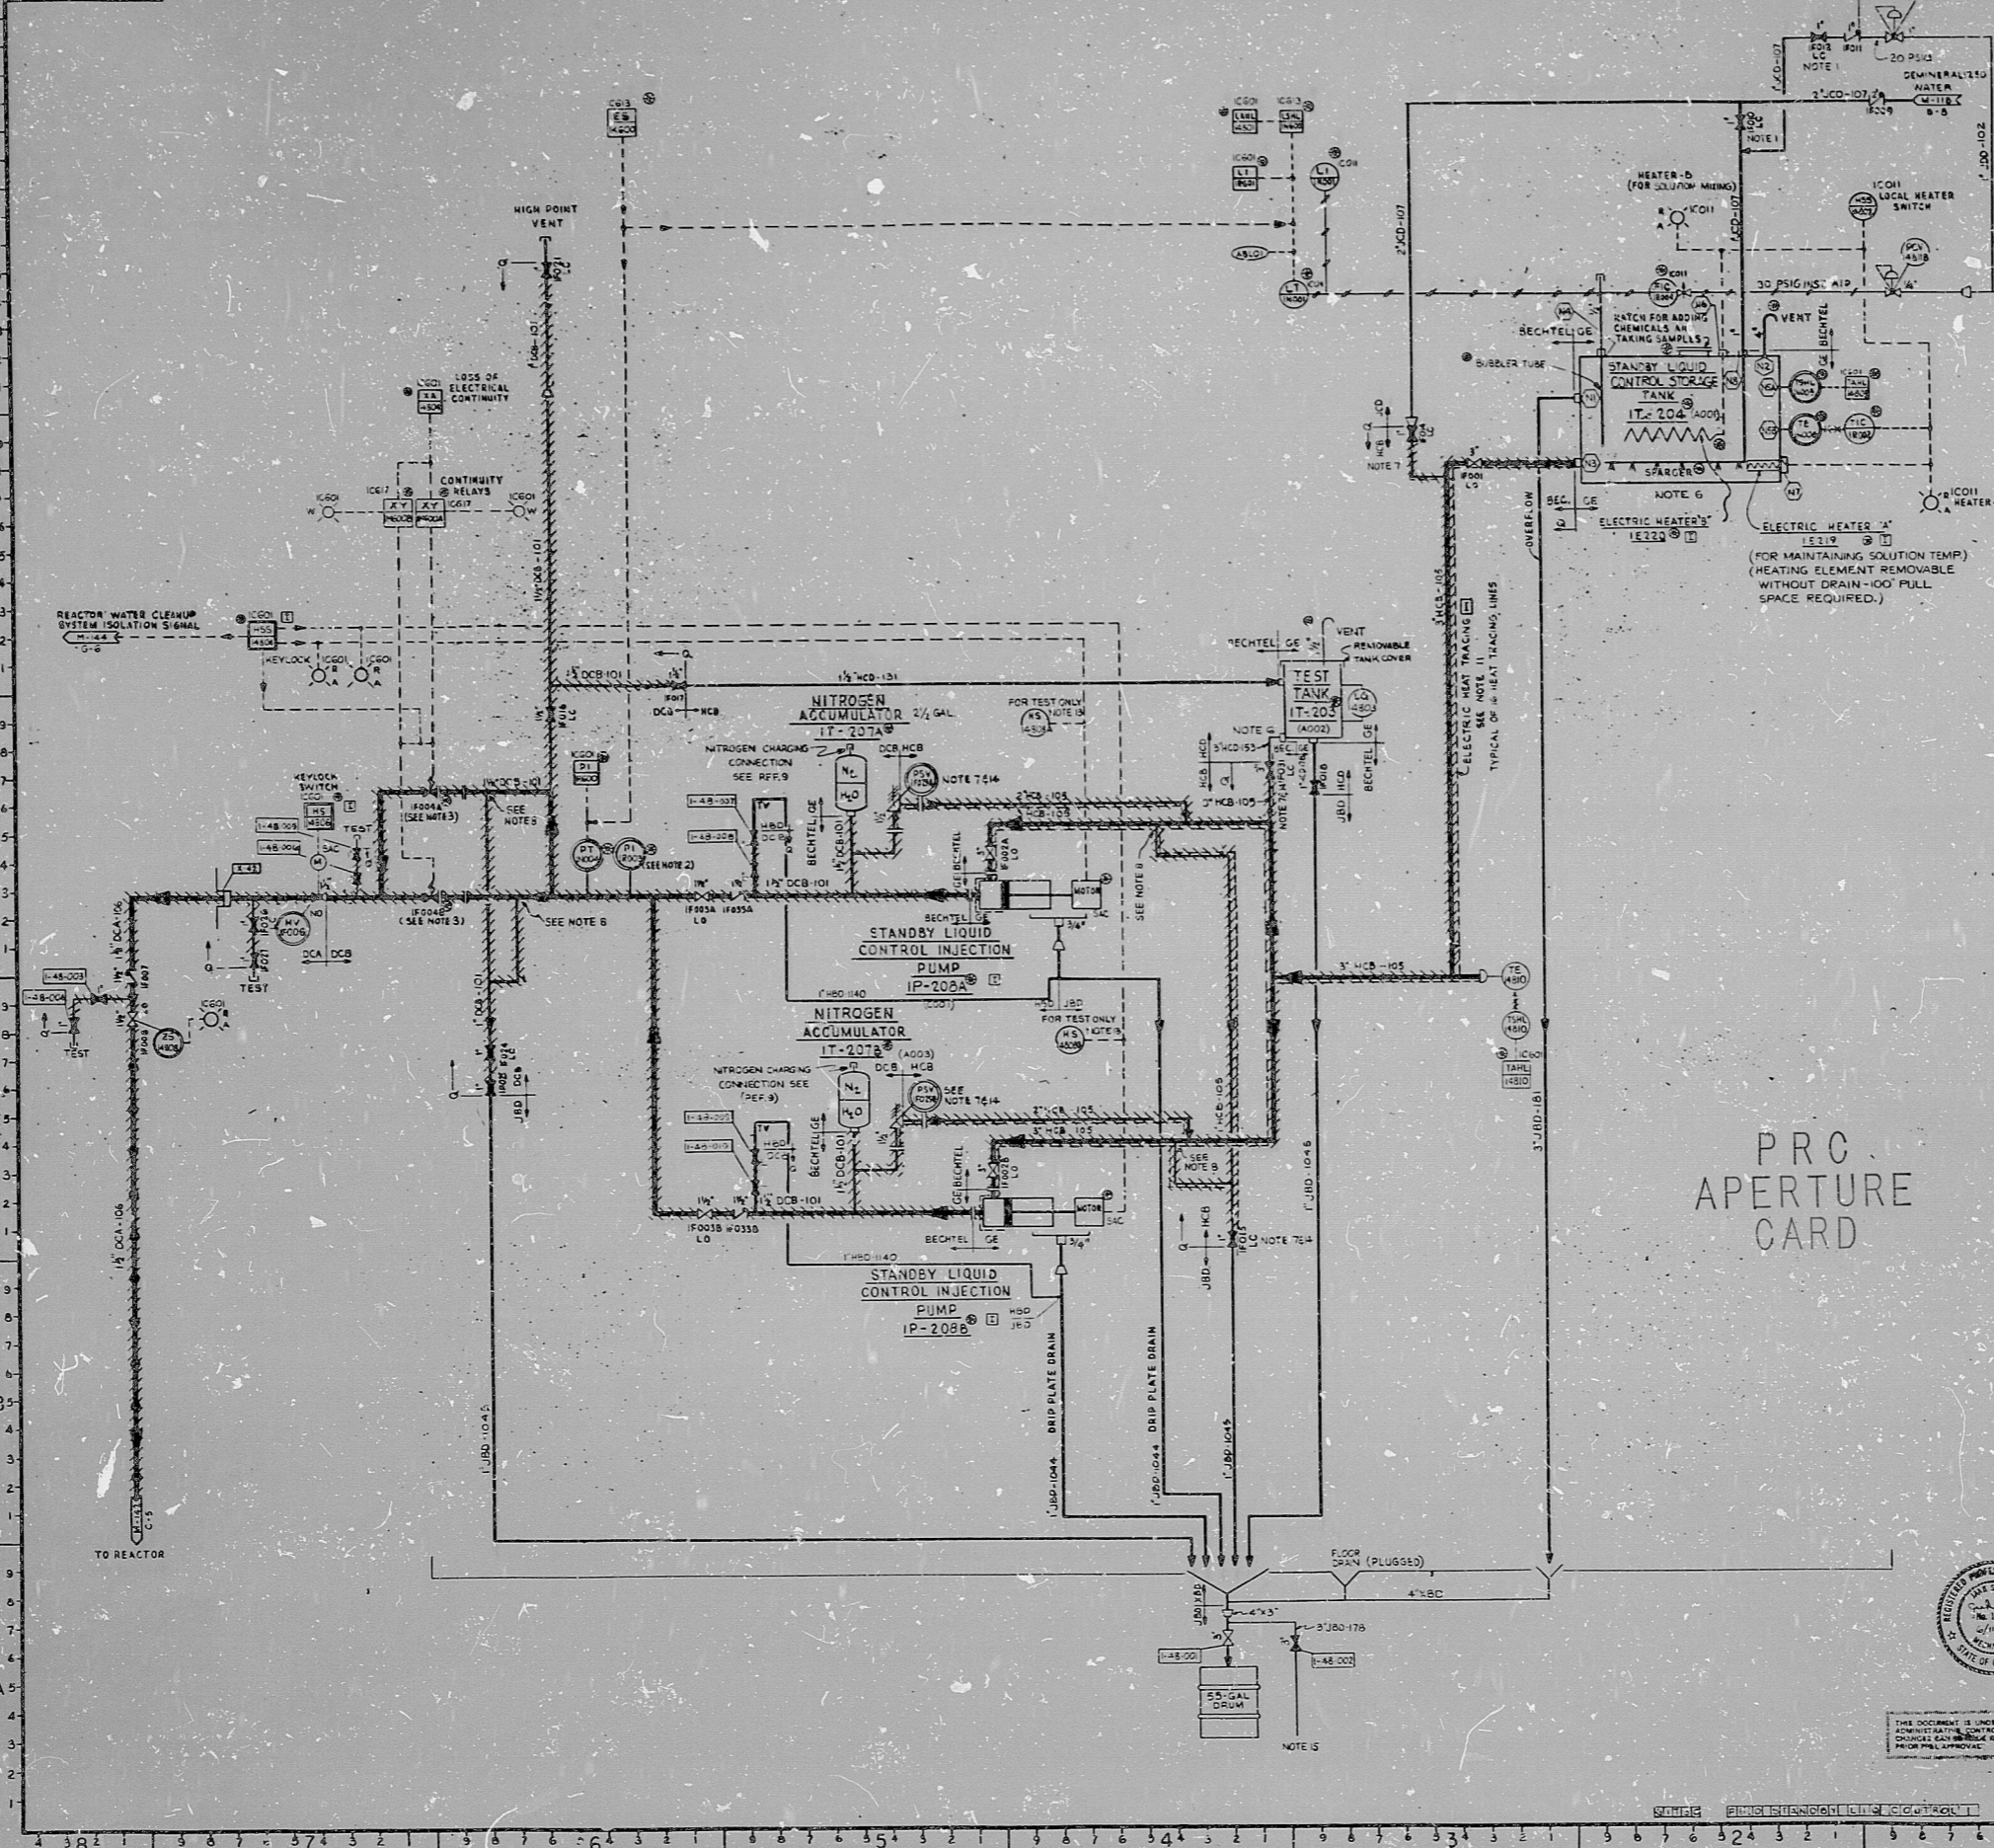


UNCONTROLLED DOCUMENT  
FOR REFERENCE ONLY

- NOTES:
- ISOLATION VALVE F010 AND F012 SHALL BE LOCATED ABOVE THE TOP OF THE STORAGE TANK.
  - ORIENT PRESSURE INDICATOR W003 SO THAT IT CAN BE READ FROM VALVE IPOIG LOCATION (ZONE D-G).
  - IN ORDER TO SERVICE THESE VALVES AFTER FIRING, IT IS NECESSARY TO REMOVE A 6" SPOOL PIECE IMMEDIATELY UPSTREAM OF THE RESPECTIVE VALVE. EACH EXPLOSIVE VALVE IS FURNISHED WITH A MATHING SOCKET WELDING TYPE FLANGE FOR SOCKET WELDING TO A 6" SPOOL PIECE.
  - THE GE MFL NUMBER FOR THIS SYSTEM IS C-41.
  - PIPING HIGHER POINT VENTS AND LOW POINT DRAINS ARE TO BE ACCD AT ALL SUCH HIGH OR LOW POINTS NOT SERVED BY EQUIPMENT VENTS AND DRAINS.
  - STORAGE AND TEST TANK ELEVATIONS SHALL BE SUCH AS TO ENSURE FLOODED SUCION AT PUMP.
  - HAND VALVES F014, F015, F016 AND RELIEF VALVES REV. F020A AND B SHALL BE INSTALLED WITH AS SHORT PIPING RUNS TO MEMBER HCB-100 AS POSSIBLE.
  - FLUSHING CONNECTIONS (SUPPLY AND DRAIN) SHALL BE LOCATED TO ALLOW FOR MAX. SYSTEM FLUSHING.
  - TRACES AND TRACING SHALL BE INSTALLED IN ACCORDANCE WITH PER 8.
  - INSTRUMENT PIPING AND VALVING SHALL BE INSTALLED IN ACCORDANCE WITH PER 8.
  - STANDBY LIQUID CONTROL SYSTEM SHALL HAVE THERMOSTATICALLY CONTROLLED HEAT TRACING ON THE PUMP SECTION LINE FROM STORAGE TANK SYSTEM HEAT TRACING LINES ARE INSTALLED IN PRIMARY AND B REDUNDANT TRACES TO HEAT TRACES AND 55' SAFE KEEP CAPTURED.
  - PUMP SUCTION RING FROM THE STORAGE TANK AND THE TEST TANK SHALL CONFORM TO REQUIREMENTS IN REF. 6.
  - LOCATE 55 GALLON DRUM AND DRAIN LINE WITHIN WASH DOWN AREA AT FL 70'-0".
  - CONSTITUTE THE DESIGNER'S RESPONSIBILITY TO PROVIDE THE FOLLOWING MISCELLANEOUS VALVE NUMBERS HAVE BEEN ASSIGNED THROUGHOUT THIS P.I.D.

PRC  
APERTURE  
CARD


THE PENNSYLVANIA POWER & LIGHT COMPANY  
STANDBY LIQUID CONTROL

8856 M-148 13  
E-106253

11  
8.5  
11  
17

30X

DANNY 19-12-81 MRG 1



RIDS

8305250350

