

SCHEDULE "A"			
AZIMUTH	PENET. NO.	OUTSIDE EL.	
307° 57' 59"	ERB 3031	631' 10"	
308° 57' 21"	ERB 3032	631' 10"	
308° 07' 21"	ERB 3033	631' 10"	
310° 20' 52"	ERB 3034	631' 10"	
319° 57' 59"	ERB 3035	631' 10"	
324° 07' 21"	ERB 3036	631' 10"	

- NOTES:
- FOR LEGEND, NOTES, REFERENCES, AND STANDARD DETAILS, SEE DWG. D-264-001.
  - COLUMN LINES MARKED WITH "RE" DESIGNATION (RE) ARE FICTITIOUS AND ARE USED ONLY FOR COMPUTER CABLE ROUTING.
  - FOR SINGLE ASTERISK (\*) INFORMATION, SEE SCHEDULE "A" THIS DRAWING.

REV TRAYS # 4222 AT COORD. CH  
# 4222 AT COORD. CH

REVISED DRYWELL PENET.  
AZIMUTH: 310° 57' 59" TO  
310° 57' 59" AT COORD. CH  
& HIS 2 304° 07' 59" TO  
314° 07' 59" AT COORD. CH  
REVISED SCHEDULE "A" TO  
INDICATE OUTSIDE EL.

REVISED TRAYS # 4221  
AND # 4218 AT  
COORD. C-1  
REVISED SCHEDULE "A"  
ADDED TRAY # 4233 AT  
COORD. CH

CHANGED HORIZONTAL BAR  
SIZES AT COORD. A-3,  
B-4 AND C-4.

ADD DATE MARK CHG APPROVALS

TERA  
APERTURE  
CARD

NUCLEAR SAFETY RELATED

REVISIONS	DATE	DESCRIPTION	BY	CHKD	APP'D
1	11/18/60	CONSTRUCTION			
2		LIMITED CONSTRUCTION: AS NOTED			
3		PRELIMINARY NOT FOR CONSTRUCTION			
4		BIDDING PURPOSES			

DATE RELEASED FOR ENGR.

THE CLEVELAND ELECTRIC ILLUMINATING COMPANY

PERRY NUCLEAR POWER PLANT UNIT 2

ELECTRICAL

CABLE TRAY LAYOUT

REACTOR BUILDING - EAST - EL. 620'-6"



DWG. NO. D-264-331

GILBERT ASSOCIATES, INC.  
ENGINEERS AND CONSULTANTS

REVISIONS	DATE	DESCRIPTION	BY	CHKD	APP'D
1	11/18/60	CONSTRUCTION			
2		LIMITED CONSTRUCTION: AS NOTED			
3		PRELIMINARY NOT FOR CONSTRUCTION			
4		BIDDING PURPOSES			

SCALE: 1/8" = 1'-0"

D-264-331

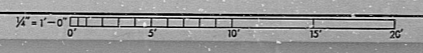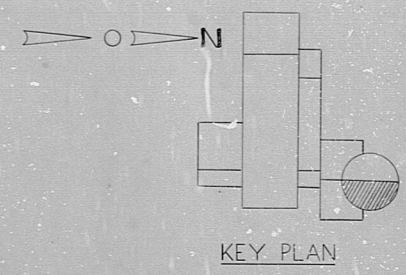

TRAY LAYOUT EAST EL. 620'-6"

14  
13  
12  
11  
10  
9  
8  
7  
6  
5  
4  
3  
2  
1

A  
B  
C  
D  
E  
F  
G  
H  
J  
K

8.5"  
11"  
17"  
22"  
34"

14  
13  
12  
11  
10  
9  
8  
7  
6  
5  
4  
3  
2  
1

A  
B  
C  
D  
E  
F  
G  
H  
J  
K

8.5"  
11"  
17"  
22"  
34"

RIDS

8112040234

