



SCHEDULE 'A'

AZIMUTH	PENET. NO.	OUTSIDE EL.
301° 37' 39"	ERB2024	621'-10 1/2"
301° 37' 39"	ERB4023	648'-10 1/2"
303° 37' 21"	ERB2025	621'-10 1/2"
303° 37' 21"	ERB4024	648'-10 1/2"
304° 07' 39"	ERB2026	631'-10 1/2"
304° 07' 39"	ERB4027	648'-10 1/2"
308° 07' 21"	ERB2027	621'-10 1/2"
308° 07' 21"	ERB4028	648'-10 1/2"
310° 37' 39"	ERB2028	621'-10 1/2"
310° 37' 39"	ERB4029	648'-10 1/2"

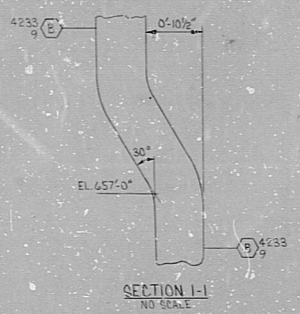

- NOTES:
- FOR LEGEND, NOTES, REFERENCES, AND STANDARD DETAILS, SEE DWG. D-264-001.
 - COLUMN LINES MARKED WITH AN "R" DESIGNATION (R) ARE FICTITIOUS AND ARE USED ONLY FOR COMPUTER CABLE ROUTING.
 - FOR SINGLE ASTERISK (*) INFORMATION, SEE SCHEDULE "A" THIS DRAWING.

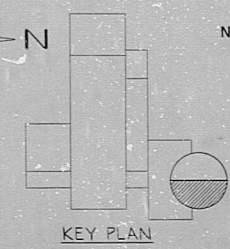

TERA APERTURE CARD

NUCLEAR SAFETY RELATED

REVISIONS	
2	CONSTRUCTION 8/30/81
1	LIMITED CONSTRUCTION AS NOTED
0	PRELIMINARY NOT FOR CONSTRUCTION
0	BIDDING PURPOSES
DATE	RELEASED FOR ENGR.
THE CLEVELAND ELECTRIC ILLUMINATING COMPANY	
PERRY NUCLEAR POWER PLANT UNIT 2	
ELECTRICAL	
CABLE TRAY LAYOUT	
REACTOR BUILDING - EAST - EL. 642'-0"	
READING	GILBERT ASSOCIATES, INC.
DATE	ENGINEERS AND CONSULTANTS
DRAWING	ARCHITECTURAL CIVIL STRUCTURAL ELECTRICAL
MECHANICAL	ENVIRONMENTAL NUCLEAR
PLUMBING	
SCALE	1" = 10'-0"
DATE	04 4549 D-254-341 C
NO.	044549-000 DRAWING NUMBER REV.

TRAY LYT R/B EAST EL 442-0

R.D.S

812040236

