

34

22

41

10

32

85

11

17

22

34

34

22

41

10

32


85

11

17


22

34

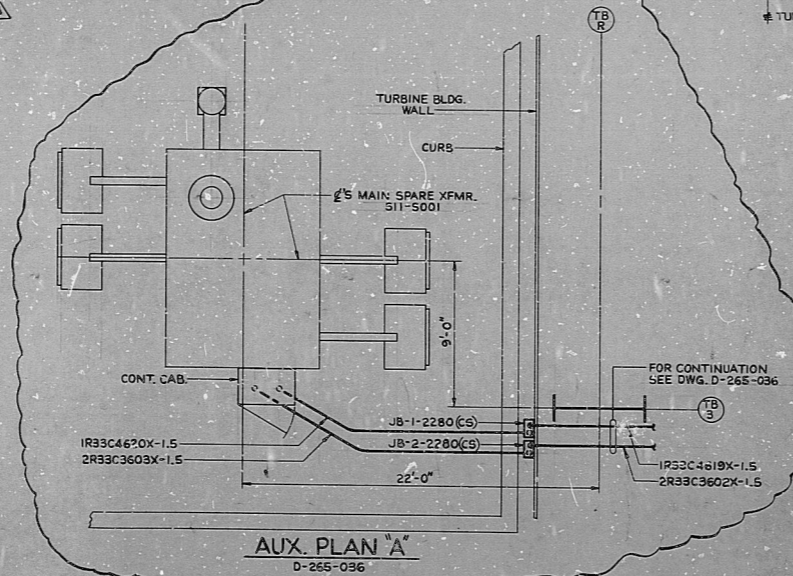

AUX. PLAN A
D-265-036

- NOTES:
1. FOR LEGEND, NOTES, REFERENCES, AND STANDARD DETAILS, SEE DWG. D-215-001.
 2. CONDUITS CONTINUED DOWN. SEE DWG. D-265-034.

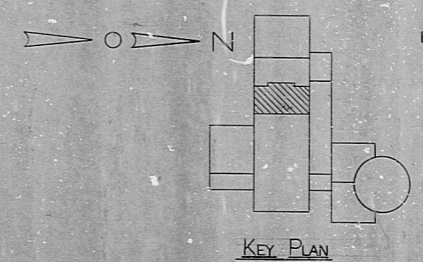

KEY PLAN

NERA
APERTURE
CARD

NUCLEAR SAFETY RELATED

REVISIONS	
NO.	DATE (MM/DD/YY)
01	04/15/00

DATE	RELEASED FOR	ENGR.
04/15/00		

THE CLEVELAND ELECTRIC ILLUMINATING COMPANY	
PERRY NUCLEAR POWER PLANT UNIT 2	
ELECTRICAL CONDUIT LAYOUT	
TURBINE BUILDING - WEST - EL. CNT'G	
DRAWING NUMBER: D-265-044	
REV. B	

COND LYT T/B WEST EL G 417

RIDS

812040251

