
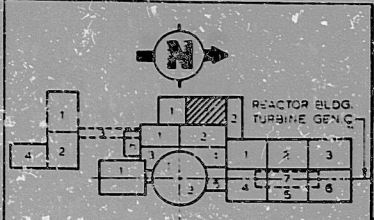


E-2R3211 (Q)

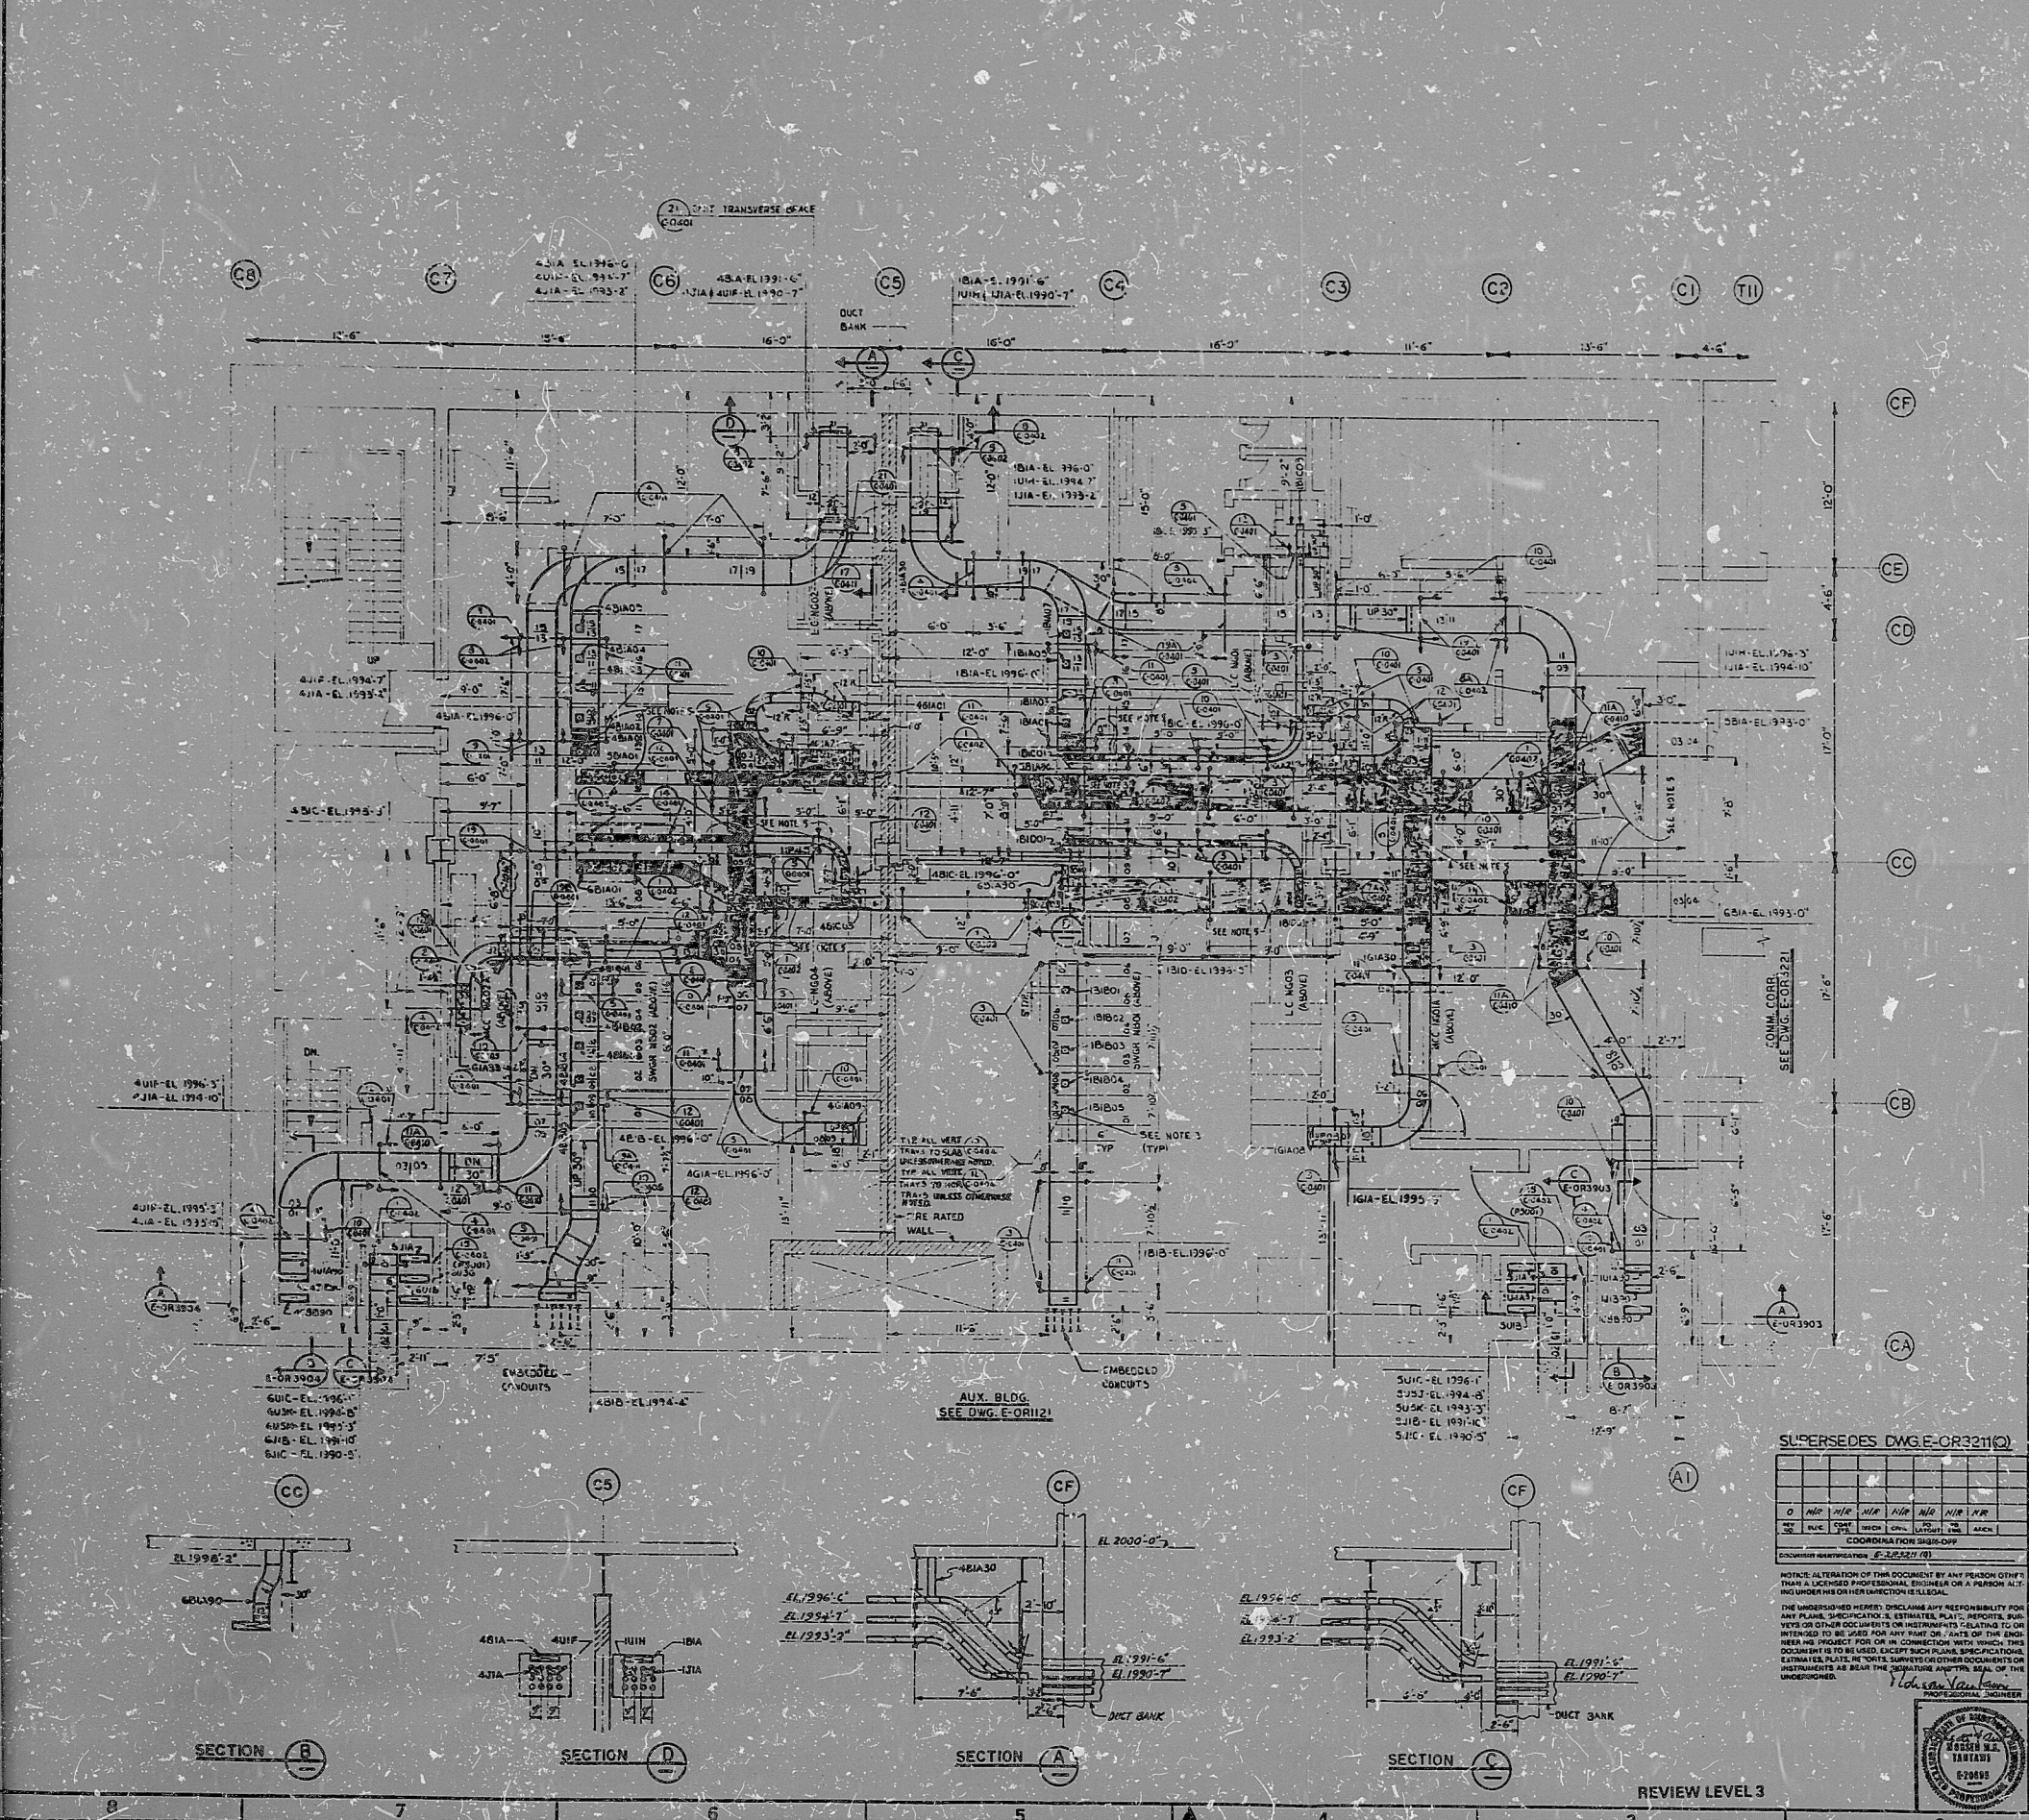

**REFERENCE DRAWINGS**

E-0300	RACEWAY NOTES, SYMBOLS AND DETAILS
C-0401	TYPICAL DETAILS CABLE TRAY SUPPORTS SHEET NO. 1
C-0402	TYPICAL DETAILS CABLE TRAY SUPPORTS SHEET NO. 2
C-0403	TYPICAL DETAILS CABLE TRAY SUPPORTS SHEET NO. 3
C-0404	TYPICAL DETAILS CABLE TRAY SUPPORTS SHEET NO. 4
C-0405	TYPICAL DETAILS CABLE TRAY SUPPORTS SHEET NO. 5
C-0406	TYPICAL DETAILS CABLE TRAY SUPPORTS SHEET NO. 6
C-0407	TYPICAL DETAILS CABLE TRAY SUPPORTS SHEET NO. 7
C-0408	TYPICAL DETAILS CABLE TRAY SUPPORTS SHEET NO. 8
C-0409	TYPICAL DETAILS CABLE TRAY SUPPORTS SHEET NO. 9
C-0410	TYPICAL DETAILS CABLE TRAY SUPPORTS SHEET NO. 10
C-0411	TYPICAL DETAILS CABLE TRAY SUPPORTS SHEET NO. 11
C-0412	TYPICAL DETAILS CABLE TRAY SUPPORTS SHEET NO. 12
C-0413	TYPICAL DETAILS CABLE TRAY SUPPORTS SHEET NO. 13
C-0414	TYPICAL DETAILS CABLE TRAY SUPPORTS SHEET NO. 14
C-0415	TYPICAL DETAILS CABLE TRAY SUPPORTS SHEET NO. 15
C-0416	TYPICAL DETAILS CABLE TRAY SUPPORTS SHEET NO. 16

**NOTES**

1. ALL CABLE TRAYS ARE 24" WIDE AND ALL TRAY FITTINGS SHALL HAVE 1/4" RADIUS UNLESS OTHERWISE NOTED.
2. ALL CABLE TRAYS ARE 3" HIGH EXCEPT "L" TRAYS IN CHASES WHICH ARE 6" HIGH.
3. VERTICAL RISERS TO BE INSTALLED DIRECTLY BELOW FLOOR OPENINGS UNLESS OTHERWISE NOTED.
4. FOR TRAY SUPPORT MATERIALS SEE ELECTRICAL SPECIFICATION NO. 1605.0337.
6. LONGITUDINAL BRACINGS MARKED "B" MAY BE OMITTED AT CONSTRUCTION OPTION.
7. SEE DWG. C-0415 AND C-0416 FOR VERTICAL TRAY SUPPORTS IN CHASES.
8. DELETED.

**TI APERTURE CARD**

SUPERSEDES DWG. E-0R3211 (Q)

NO.	DATE	REVISIONS	BY	CHKD.	APP'D.

NOTICE: ALTERATION OF THIS DOCUMENT BY ANY PERSON OTHER THAN A LICENSED PROFESSIONAL ENGINEER OR A PERSON AUTHORIZED BY THE ENGINEER IS PROHIBITED.




**BECHTEL**  

**SNUPPS**  
RACEWAY PLAN  
CONTROL BUILDING  
AREA-1  
EL 1984-0

PROJECT NO. 10466  
DRAWING NO. E-2R3211(Q)  

REVIEW LEVEL 3

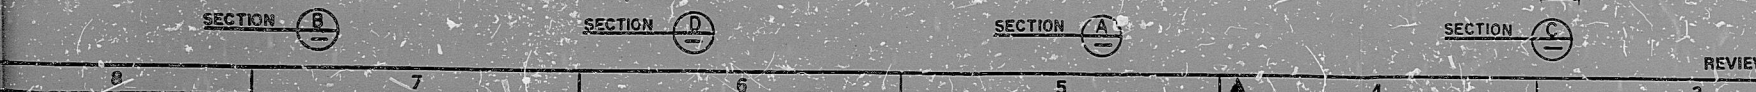

SECTION B SECTION D SECTION A SECTION C

8410050119

PDR RIDS

