


POOR ORIGINAL

UNCONTROLLED DOCUMENT  
FOR REFERENCE ONLY

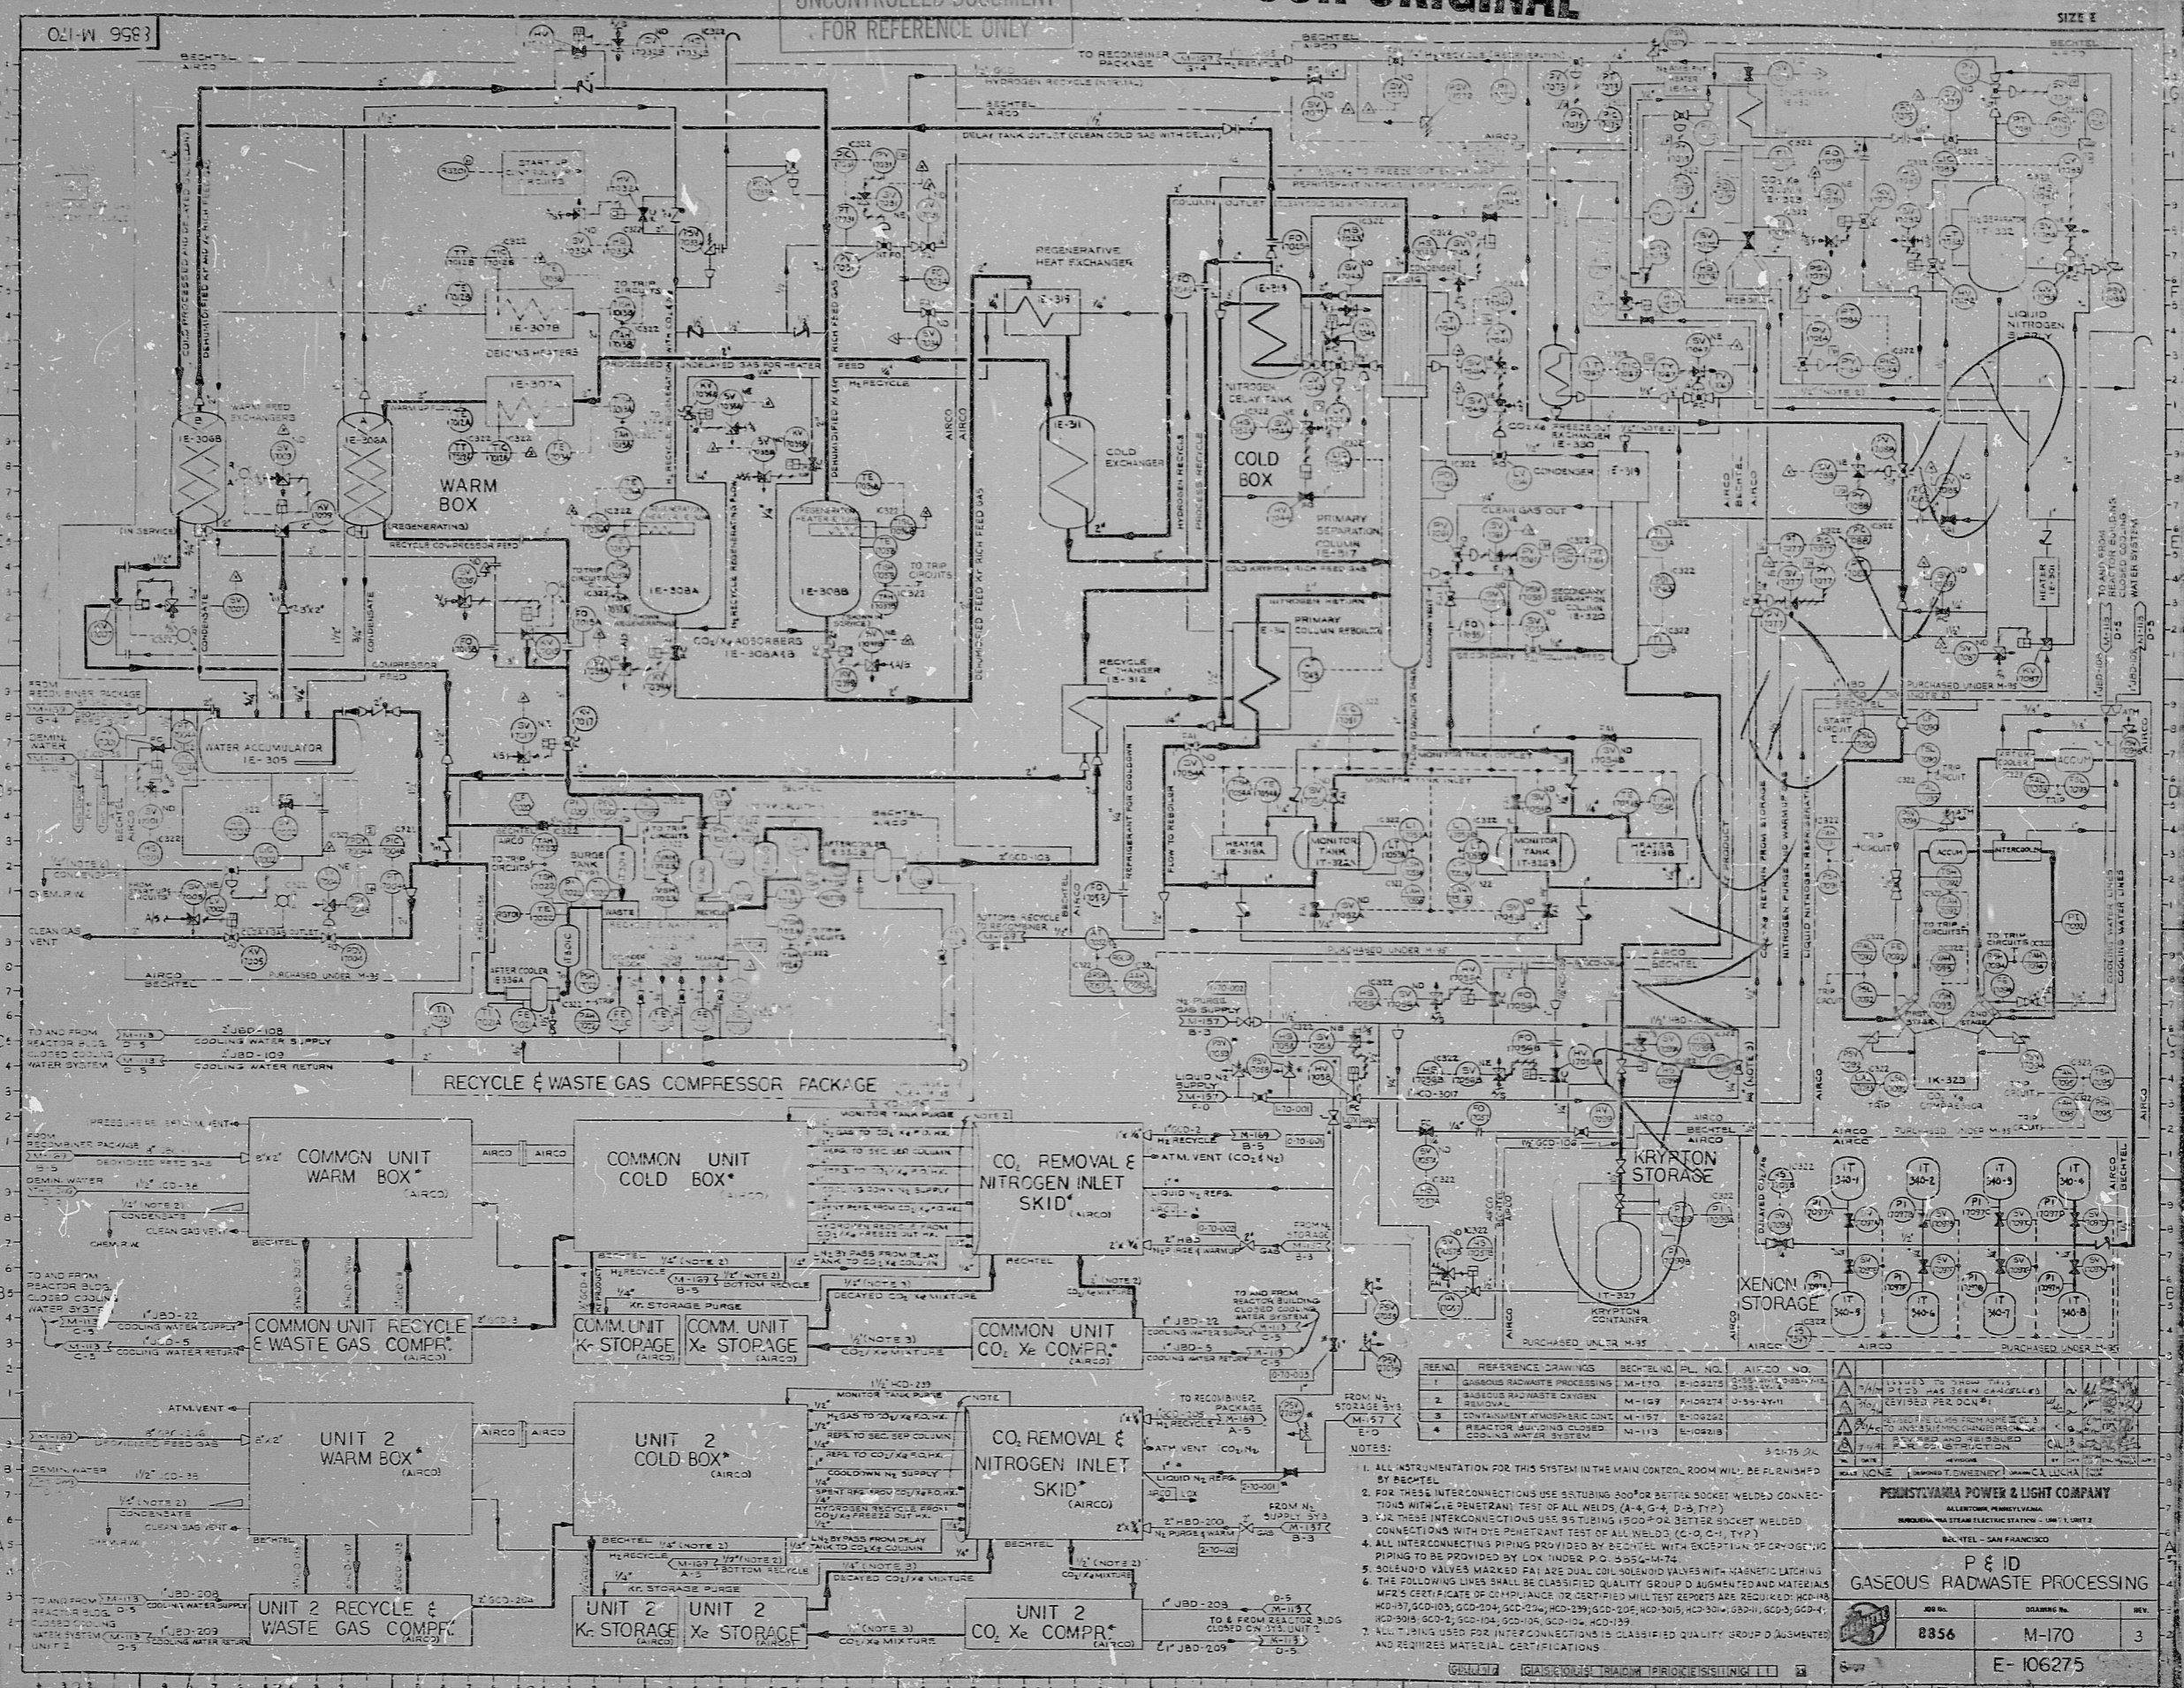


SIZE E














NO.	REFERENCE DRAWING	BECHTEL D.L. NO.	AIRCO NO.

NOTES:  
 1. ALL INSTRUMENTATION FOR THIS SYSTEM IN THE MAIN CONTROL ROOM WILL BE FURNISHED BY BECHTEL.  
 3. FOR THESE INTERCONNECTIONS USE SETTING 150" OR BETTER SOCKET WELDED CONNECTIONS WITH DYE PENETRANT TEST OF ALL WELDS (C-1, C-1, TYP).  
 5. SOLENOID VALVES MARKED FAI ARE DUAL COIL SOLENOID VALVES WITH MAGNETIC LATCHING.  
 7. ALL TUBING USED FOR INTERCONNECTIONS IS CLASSIFIED QUALITY GROUP D AUGMENTED AND REQUIRES MATERIAL CERTIFICATIONS.

 P & ID  
 GASEOUS RADWASTE PROCESSING  
 8856 M-170 3  
 E-106275

APERTURE CARD

RIDS

8305260033

