
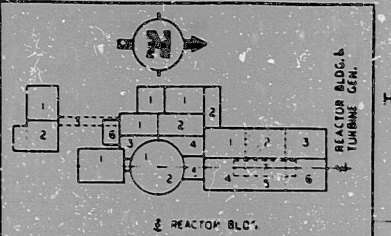


E-2R4321


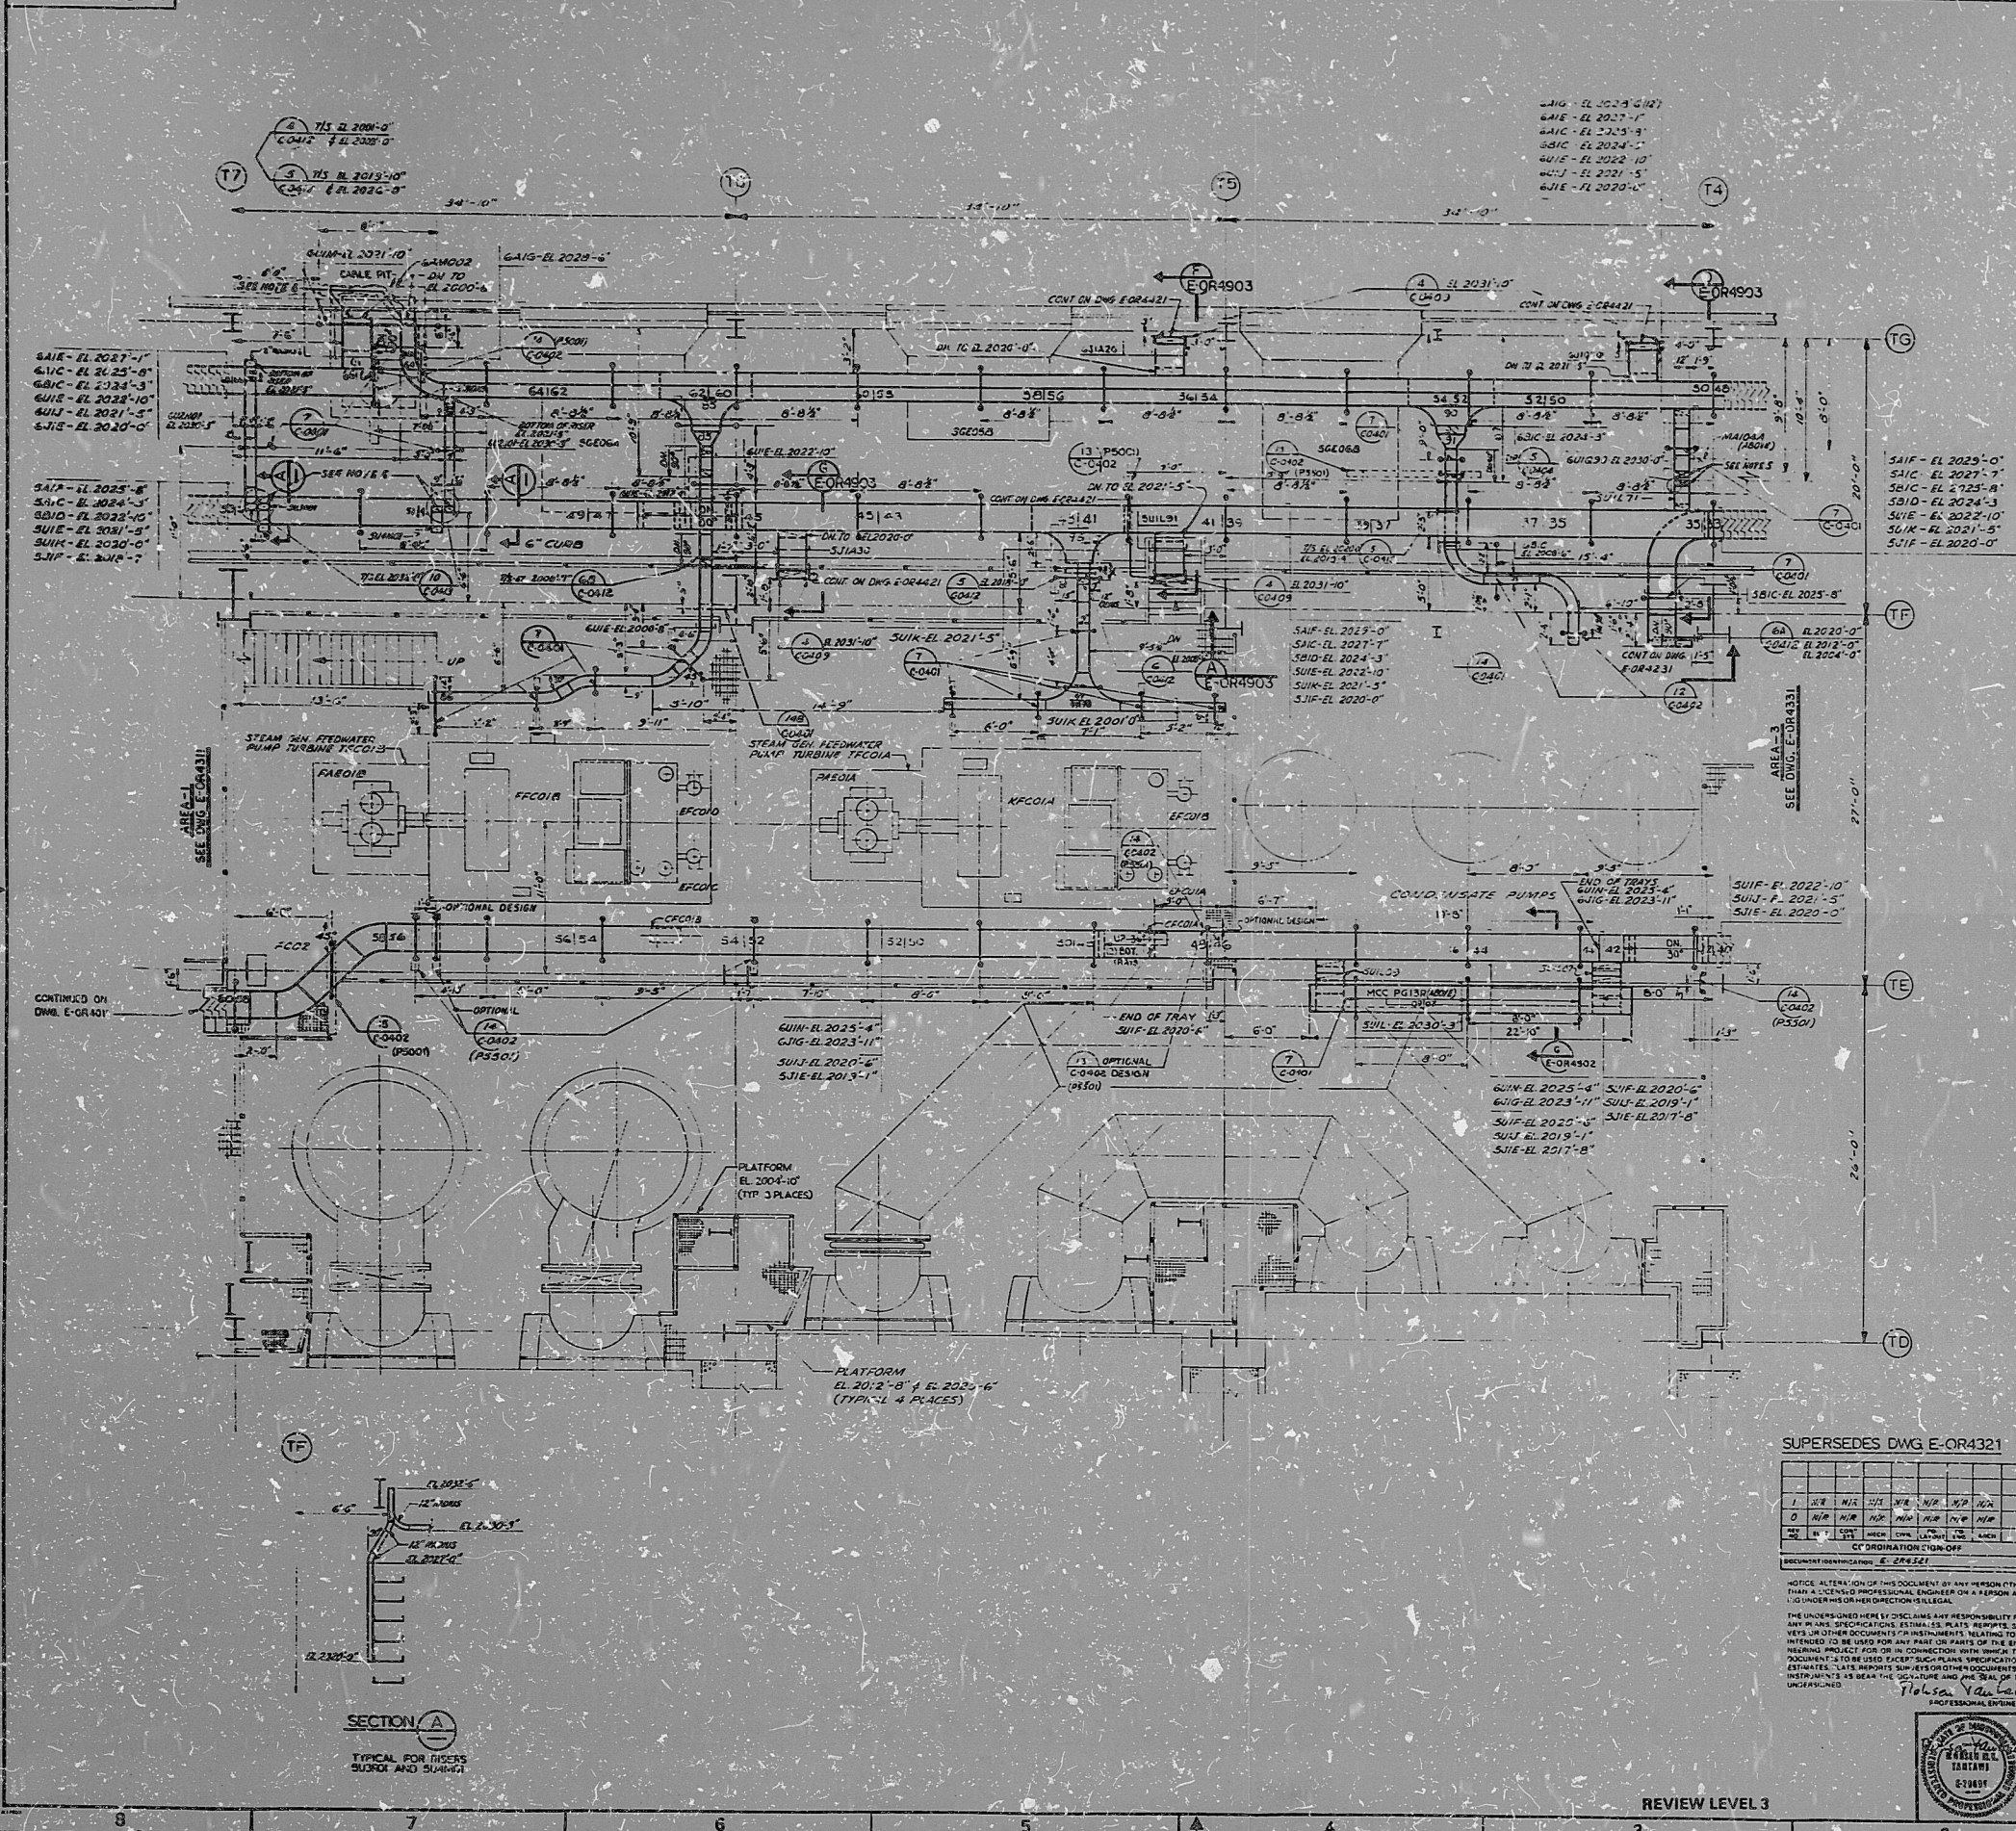

- KEY PLAN**
- REFERENCE DRAWINGS**
- E-OR4300 RACEWAY NOTES, SYMBOLS AND DETAILS
  - C-0401 TYPICAL DETAILS CABLE TRAY SUPPORTS SMT. 1
  - C-0402 TYPICAL DETAILS CABLE TRAY SUPPORTS SMT. 2
  - C-0403 TYPICAL DETAILS CABLE TRAY SUPPORTS SMT. 3
  - C-0404 TYPICAL DETAILS CABLE TRAY SUPPORTS SMT. 4
  - C-0405 TYPICAL DETAILS CABLE TRAY SUPPORTS SMT. 5
  - C-0406 TYPICAL DETAILS CABLE TRAY SUPPORTS SMT. 6
  - C-0407 TYPICAL DETAILS CABLE TRAY SUPPORTS SMT. 7
  - C-0408 TYPICAL DETAILS CABLE TRAY SUPPORTS SMT. 8
  - C-0409 TYPICAL DETAILS CABLE TRAY SUPPORTS SMT. 9
  - C-0410 TYPICAL DETAILS CABLE TRAY SUPPORTS SMT. 10
  - C-0411 TYPICAL DETAILS CABLE TRAY SUPPORTS SMT. 11
  - C-0412 TYPICAL DETAILS CABLE TRAY SUPPORTS SMT. 12

- NOTES**
1. ALL CABLE TRAYS ARE 24" WIDE AND ALL TRAY FITTINGS SHALL HAVE A 24" RADIUS UNLESS OTHERWISE NOTED.
  2. ALL CABLE TRAYS ARE 5" HIGH.
  3. ALL TRAY SUPPORTS ARE TO BE DETAIL C-0402 UNLESS OTHERWISE NOTED.
  4. DETAIL C-0402 THIS SYMBOL DENOTES PHOTO STRUT WITH DETAIL (A) UNLESS OTHERWISE NOTED.
  5. INSTALL FIRE BARRIER IN AREA 5-DOWN.

**T1 APERTURE GARD**

SUPERSEDES DWG E-OR4321

NO.	DATE	BY	CHKD.	APP.	DESCRIPTION
NOTICE: ALTERATION OF THIS DOCUMENT BY ANY PERSON OTHER THAN THE ORIGINAL PROFESSIONAL ENGINEER OR A PERSON AUTHORIZED BY HIM IS UNLAWFUL AND ILLEGAL.

THE UNDERSIGNED HEREBY DISCLAIMS ANY RESPONSIBILITY FOR ANY AND ALL SPECIFICATIONS, ESTIMATES, PLANS, REPORTS, SURVEYS OR OTHER DOCUMENTS OR INSTRUMENTS RELATING TO OR INTERFERING WITH OR BEING USED FOR ANY PART OR PARTS OF THE ENGINEERING PROJECT FOR OR IN CONNECTION WITH WHICH THIS DOCUMENT IS TO BE USED EXCEPT SUCH AS SPECIFICATIONS, ESTIMATES, PLANS, REPORTS SURVEYS OR OTHER DOCUMENTS OR INSTRUMENTS AS BEAR THE SIGNATURE AND SEAL OF THE UNDERSIGNED.

**BECHTEL**  
GATHERERSBURG, MARYLAND

**SNUPPS**

RACEWAY PLAN  
TURBINE BUILDING  
AREA - 2  
EL. 2000'-0"

10466 E-2R4321

REVIEW LEVEL 3


8410050140

PDR RIDS

