


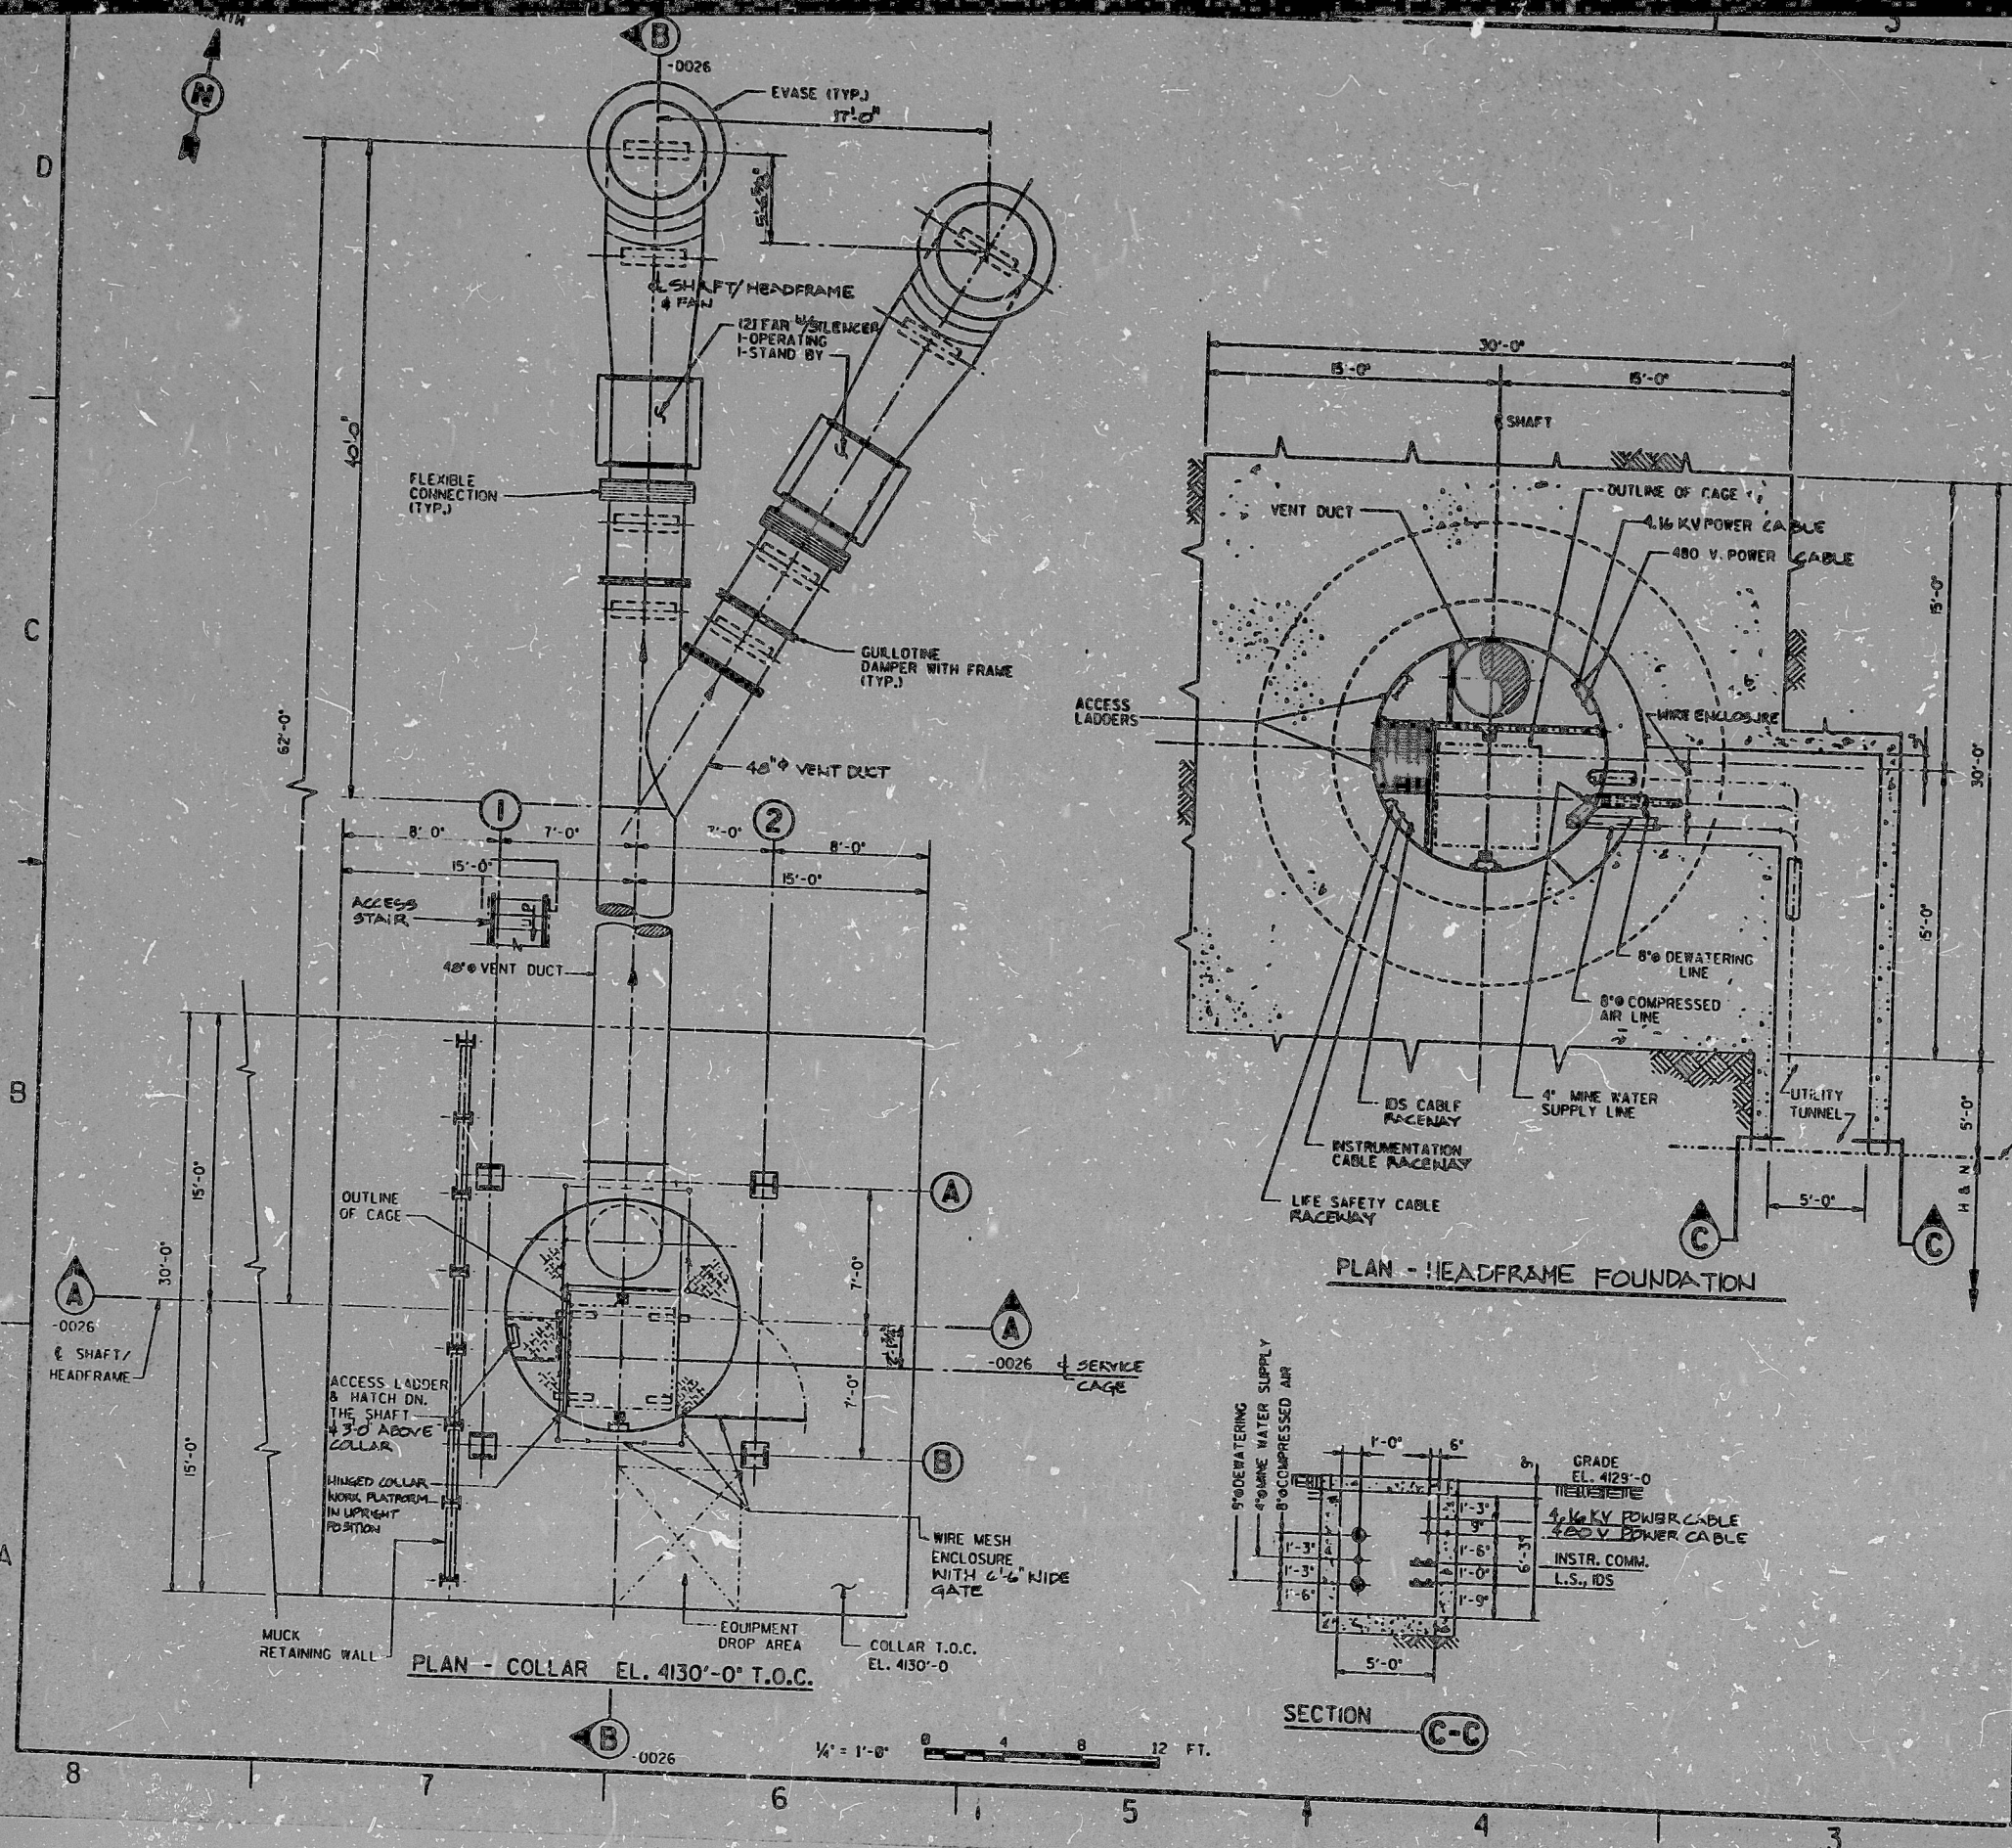

- REFERENCE DRAWINGS**
- FS-GA-0012 - ES-1 SURFACE, HEADFRAME - OPERATION SECTIONS
 - FS-GA-0026 - ES-1 SURFACE, SHAFT COLLAR - OPERATION SECTIONS
 - FS-GA-0050 - ES-1 SHAFT, GENERAL ARRANGEMENT CROSS-SECTIONS

SI APERTURE CARD

Also Available On Aperture Card

IN PROGRESS NOT APPROVED FOR CONSTRUCTION

ISSUE NO. 8 DATE PRINTED 8/2/82

ITEM	REQ'D MATERIAL	DESCRIPTION	DWG. NO.
U.S. DEPARTMENT OF ENERGY NEVADA OPERATIONS OFFICE LAS VEGAS, NEVADA			
FENIX & SCISSON, INC. LAS VEGAS, NEVADA			
NEVADA NUCLEAR WASTE STORAGE INVESTIGATION EXPLORATORY SHAFT FACILITY ES-2 SURFACE, SHAFT COLLAR - OPERATION PLANS & SECTION			
APPROVALS DESIGN: MGT DRAWING: H.D.G. CHECKED: OKR FINAL DES. APPROV.: FINAL CORR. ACCEPTED:		DATE: 8/2/82 DATE: 8/2/82 DATE: 8/2/82 DATE:	
W.R.S. NO. 1.2.6.5.2 SCALE 1/4"=1'-0"		DRAWING NO. FS-GA-0025 REV. B DATE:	
SHEET 1 OF 1			

PDR RIDS

881160 478

