


8856-M177

THIS DRAWING AND THE DESIGN IT REPRESENTS ARE THE PROPERTY OF BECHTEL. THEY ARE HEREBY LOANED TO YOU FOR YOUR INFORMATION AND TO THE EXTENT NECESSARY TO ALLOW YOU TO MAKE REPRODUCTIONS OF THIS DRAWING FOR YOUR OWN USE ONLY. THEY ARE NOT TO BE REPRODUCED, COPIED, ISSUED, ALTERED, OR USED IN ANY MANNER WITHOUT THE WRITTEN CONSENT OF BECHTEL.

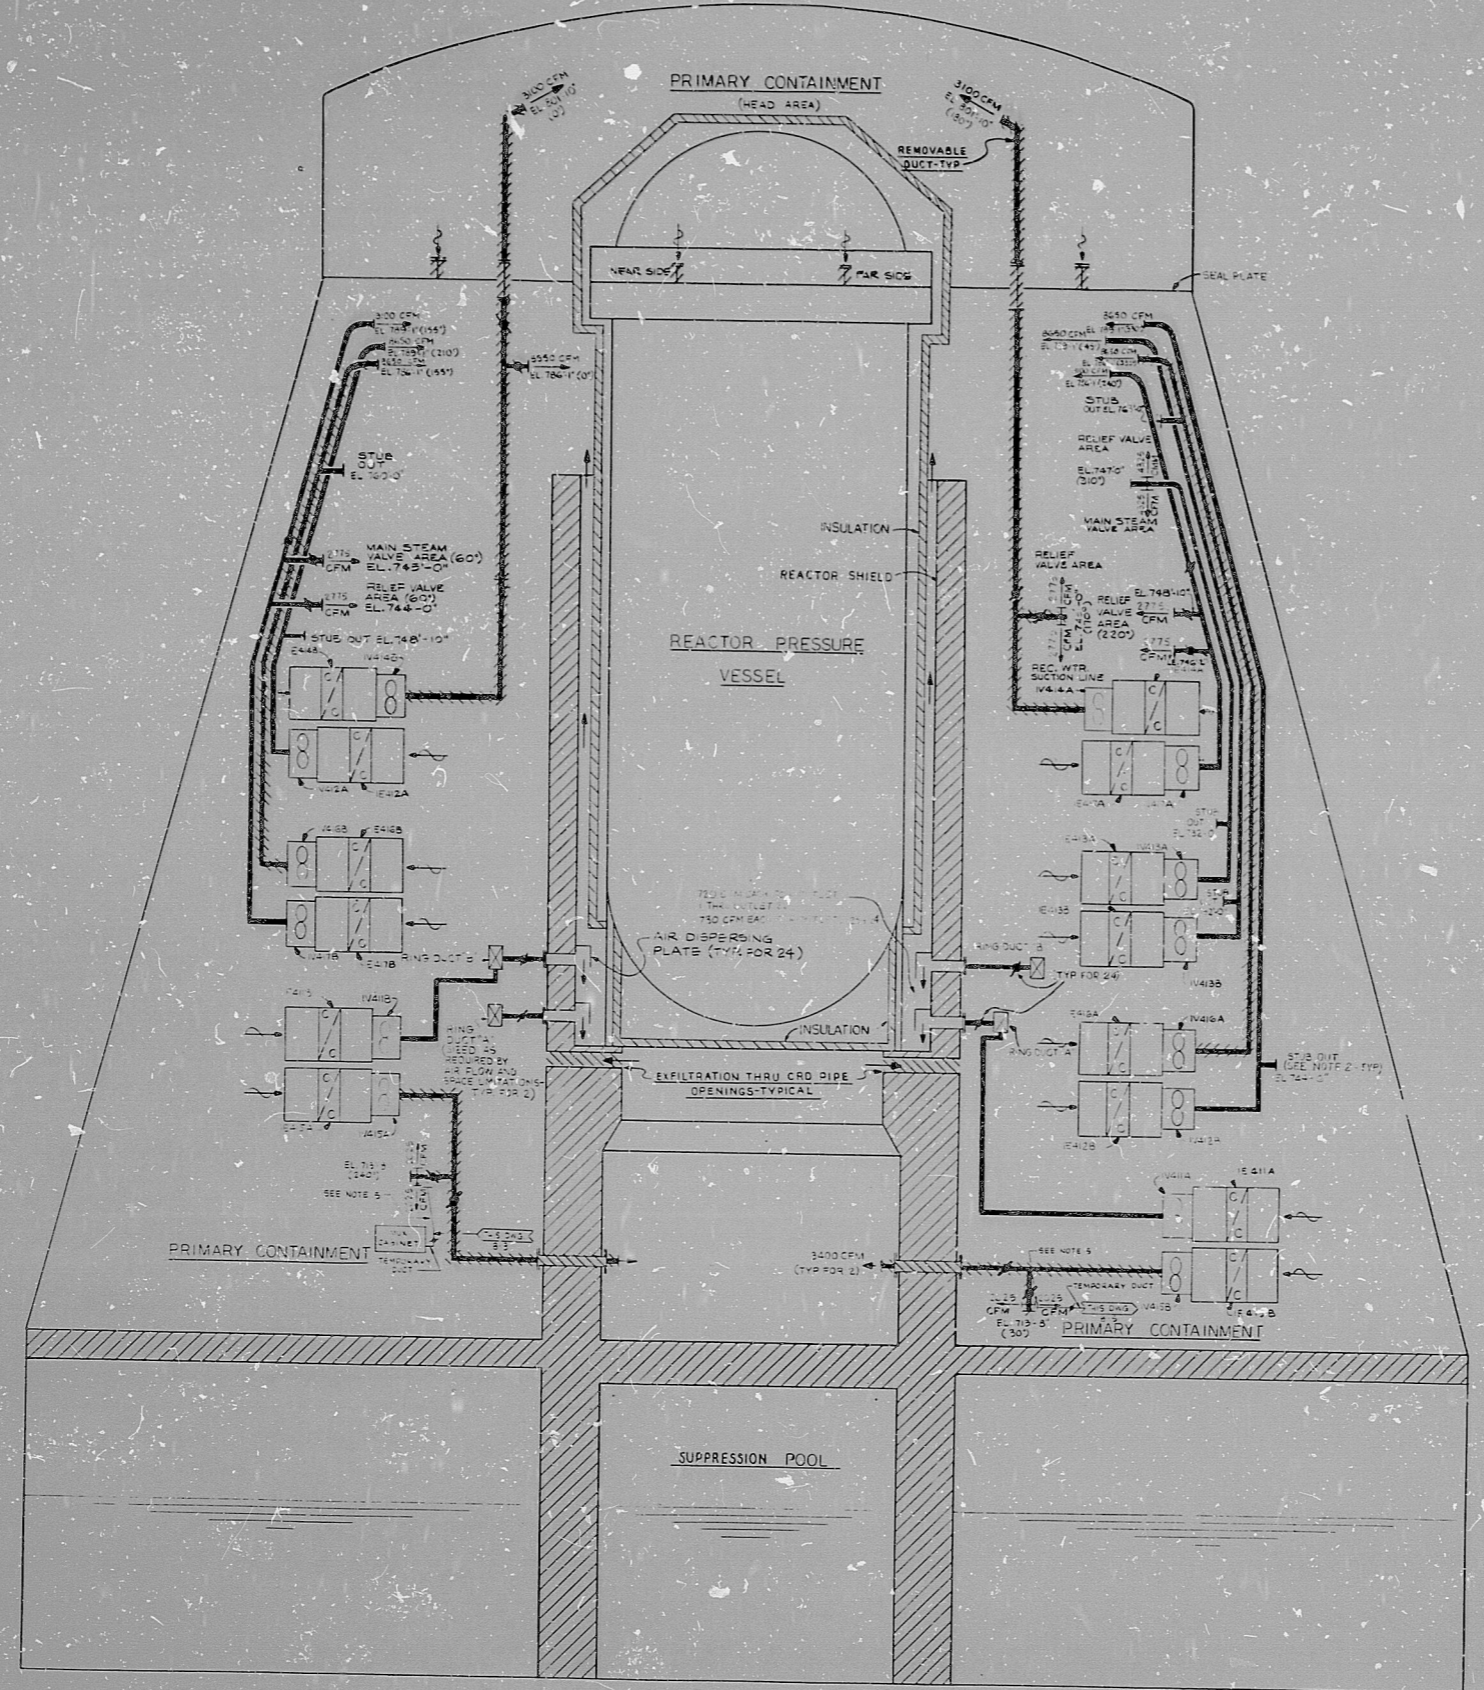

UNCONTROLLED DOCUMENT  
FOR REFERENCE ONLY

PRC  
APERTURE  
CARD

NOTES:

1. ALL DUCTWORK SHOWN ON THIS DRAWING SHALL BE 24" DIAMETER AND 1500 TYPICAL UNLESS OTHERWISE NOTED.
2. STUBS ARE FLANGED WITH BOLTED BLANK OFF PLATES.
3. ALL SUPPLIES TO THE TOP OF THE CONTAINMENT HEAD AREA SUPPLIES NOT INCLUDED ARE TURNED 90° TO PROVIDE HORIZONTAL AIR DISCHARGE APPROXIMATELY 4 FT FROM THE SIDE WALLS. THE ENDS OF THE SUPPLY DUCTS ARE TO BE FLANGED.
4. ALL DUCTWORK SHALL BE CLEANED EXCEPT FOR CLEANING OPERATIONS AND MAINTENANCE DAMPER FLANGED CONNECTIONS WHICH SHALL BE BOLTED BUT NOT SEALED. DAMPER FLANGES SHALL BE SEALED AT ANY CONNECTIONS.
5. ALL SYSTEMS ARE TO BE BALANCED WITH 2400 CFM PER SECOND TO THE CONTAINMENT DUCT SYSTEMS AFTER BALANCING THE MAIN CONTAINMENT DUCTS TO BE REMOVED FROM SERVICE. SEE DRAWING E-106282.

NO.	DATE	REVISION	BY	CHKD.
1	10/10/77	ISSUED FOR APPROVAL	...	...
2	10/10/77	ISSUED FOR CONSTRUCTION	...	...
3	10/10/77	ISSUED FOR APPROVAL	...	...
4	10/10/77	ISSUED FOR CONSTRUCTION	...	...
5	10/10/77	ISSUED FOR APPROVAL	...	...
6	10/10/77	ISSUED FOR CONSTRUCTION	...	...
7	10/10/77	ISSUED FOR APPROVAL	...	...
8	10/10/77	ISSUED FOR CONSTRUCTION	...	...
9	10/10/77	ISSUED FOR APPROVAL	...	...
10	10/10/77	ISSUED FOR CONSTRUCTION	...	...

SCALE: NONE

DESIGNED BY: L. J. GIBLAND

CHECKED BY: J. J. DENNETT

**PENNSYLVANIA POWER & LIGHT COMPANY**  
ALLENTOWN, PENNSYLVANIA  
TRIOFACILITY ELECTRIC STATION - UNIT 1  
BECHTEL - SAN FRANCISCO

**P E I D**  
DRYWELL AIR FLOW DIAGRAM

JOB NO.	MEASURE NO.	REV.
8856	M-177	10

E-106282

THIS DOCUMENT IS LOANED TO YOU FOR YOUR INFORMATION AND TO THE EXTENT NECESSARY TO ALLOW YOU TO MAKE REPRODUCTIONS OF THIS DRAWING FOR YOUR OWN USE ONLY. THEY ARE NOT TO BE REPRODUCED, COPIED, ISSUED, ALTERED, OR USED IN ANY MANNER WITHOUT THE WRITTEN CONSENT OF BECHTEL.

30X

RIDS

8305260045

