

INFORMATION
THIS DOCUMENT IS
SUBJECT TO REVISION
WITHOUT NOTIFICATION
TO THE USER OF THIS
COPY

TERA
APERTURE
CARD


- NOTES:
1. HORTON PROCESSING DESIGNS, INC. SCOPE OF SUPPLY:
A. SHADED COMPONENTS
B. VALVES
 2. LOCATE P-4016 AND FV-4098 ABOVE C.S.T. AND P.M.T.
(CLOSE TO TANKS POSSIBLE).
 3. MOTOR CONTROL CENTER.
 4. FOR SMD MOUNTED INSTR. SEE HPD P-410 DWG. #K4, B-1
DCC #R30X020H.
 5. FOR RACK MOUNTED INSTRUMENTS SEE HPD P-410 DWG. #102.
 6. NS1-AIR SUPPLY FOR PURGE.
 7. DEMIN WATER SUPPLY FOR PURGE.
 8. CCWS SUPPLY FROM INSTRUMENT PACK TO DE-4306A FOR COOLING.
 9. PIPING, VALVES, AND COMPONENTS IDENTIFIED AS SAFETY CLASS 1, 2, OR 3
ARE SEISMICALLY DESIGNED. CLASS 7, 8, CR 9 ITEMS ARE NON-
SEISMICALLY DESIGNED.
 10. 1" HYDRO VENTS AND DRAINS TO BE LOCATED ON FAB 150'S ONLY.
 11. DEMIN WATER SUPPLY FOR CHEMICAL FEED SKID.
 12. STATIC MIXER FOR PH CONTROL.

REV.	PER CHECKING COMMENTS (REV. CIRCLED)	DATE	BY	CHKD.
0	INITIAL ISSUE			

Brown & Root, Inc.
Systems - Contractors
HOUSTON, TEXAS

SOUTH TEXAS PROJECT		PKG. NO. 014	SUFF. 102
PIPING DIAGRAM		CONTRACT NO.	SCALE
LIQUID WASTE PROCESSING SYSTEM		CR-0241	NTS
WASTE EVAPORATOR PACKAGE		DRAWING NO. 7R-30	
SHEET 5 OF 6		I-F-5026-C	

BROWN & ROOT INC.
MICROFILM SERVICES
WEDNESDAY, MAR. 14 1978

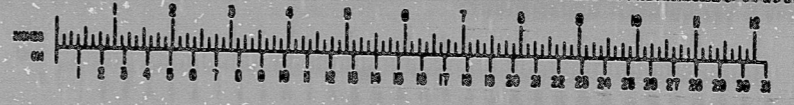

17"

17"

RIDS

8112070052

