


This drawing and its change in scope is made in full compliance with the provisions of the contract. The contractor shall be responsible for the accuracy of the information furnished by the owner.

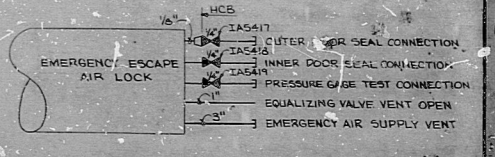

PRC APERTURE CARD

NRC

8305270044

BECHTEL CORPORATION SAN FRANCISCO	
DRAWING NUMBER & REV. CONTROL DRAWING NUMBER: 83-0772 REV. CONTROL: 1	
PIPING & INSTRUMENT DIAGRAM INSTRUMENT AND SERVICE AIR	
SHEET NO. 6	TOTAL SHEETS 6

RID5

8305276044

