


This drawing and the design it covers is the property of the Utilities which are participating in the Sellafield Project. It is loaned to the borrower's express agreement that it will not be reproduced, copied, loaned, exhibited, or used except in the limited way and private use permitted by written consent given by the Sellafield Utilities to the borrower.

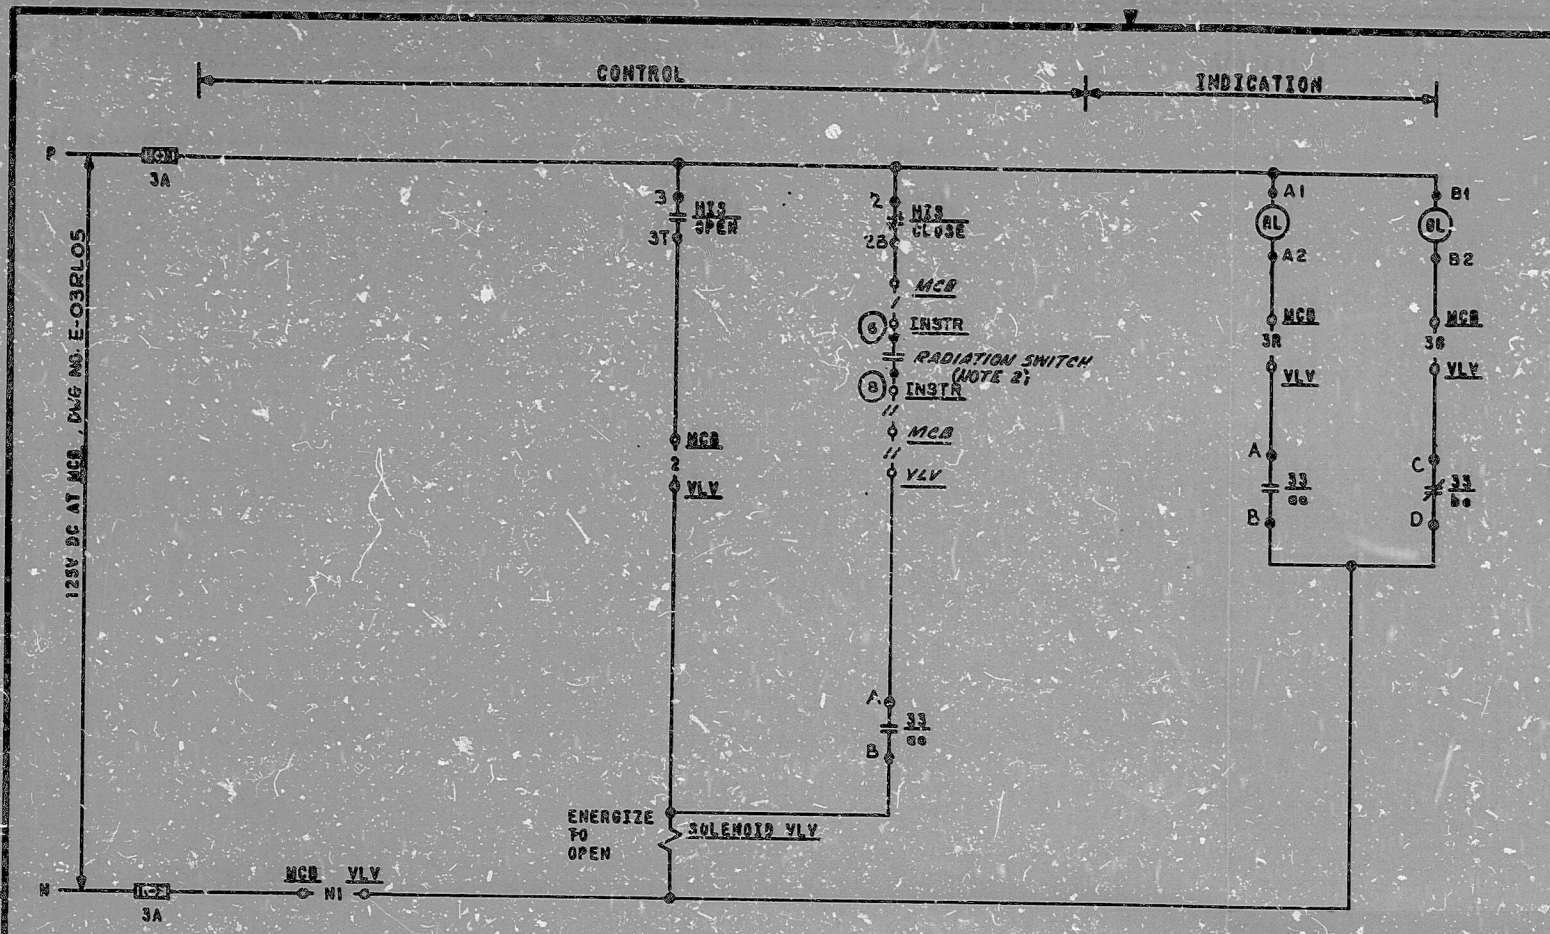

OPEN		POSITION	
OL	RL	CONTACT	POSITION
			CLOSE
		1-1-31T	X X
		3-1-3T	X
		2-1-2B	X X
		4-1-4B	X

CUTLER-HAMMER  
 TYPE E30 JY 9  
 WITH TWO KLA-3  
 CONTACT BLOCKS  
 HANE INDICATING SWITCH  
 HIS-SEE TABLE A  
 MOMENTARY CONTACT


DEVICE 35 - POSITION SWITCHES			
CONTACT	VALVE POSITION		FUNCTION
	CLOSED	OPEN	
aa			RED LIGHT
bb			SPARE
cc			SPARE
ba			SPARE
aa			RED IN CITY
bb			GREEN LIGHT
cc			SPARE
ba			COMPUTER

SOLID BAR INDICATES CONTACT CLOSED  
 NAMCO TYPE EA170


REFERENCE DWGS:  
 M-02EG01  
 M-02EG02  
 J-02EG03  
 J-601A-105

COMPUTER REF. DWG. NO.	REF. DWG. NO.	REF. DWG. NO.
BECHTEL V. P. NO. J-106-0115	J-106-0115	J-106-0115
COMPUTER POINT 5613	56210	56210
COMPUTER LOCATION-PC R3050B	R3050C	R3050C
VALVE LOCATION-VLV E6RV9	E6RV10	E6RV10
COMPUTER SCHEME NO. 566203A	566203B	566203B

RT RELAY/CONTR. NO.	K2(0)B	K2(0)B
RADIATION SW-INST	E6RT9	E6RT10
HIS NUMBER	E6H159	E6H1510
HIS LOCATION-MCB	E6L019	E6L019
VALVE NO -VLV	E6RV9	E6RV10
SCHEME NO.	566203A	566203B

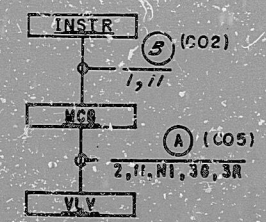

BLOCK DIAGRAM  
 SCHEME NO. SEE TABLE A

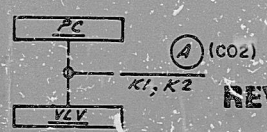

PLANT COMPUTER  
 BLOCK DIAGRAM  
 SCHEME NO. SEE TABLE B

TI  
 APERTURE  
 CARD

NOTES:  
 2. RADIATION SW OPENS ON HIGH RADIATION.  
 REF DWG. J-361-0035.  
 1. VALVE FAILS CLOSED.

NO.	DATE	BY	CHKD	APP'D	REVISION
1	10/14	JRM			REV'D RAD SW INTLK TO AGREE WITH EXT000 (U.E. DCRB) 1-25-02 KOE.
2	11/12	JRM			REVISED POS. SWITCH FUNCTION
3	11/12	JRM			REV'D VR NO.
4	11/12	JRM			CHANGE FOR CONSTRUCTION

BECHTEL SAITHEMSBURG, MARYLAND	
SHUPPS	
SCHEMATIC DIAGRAM COMPONENT COOLING WATER SURGE TANK VENT	
10488	E-03EG03
6	6

I certify that the image contained on this frame was made in the normal and regular course of business, on the date stated below and that it is an accurate reproduction of the document(s) submitted to Micrographics.  
 DATE: 8-87 OPERATOR: J. [unclear]

16X



8410050248

**PDR RIDS**

