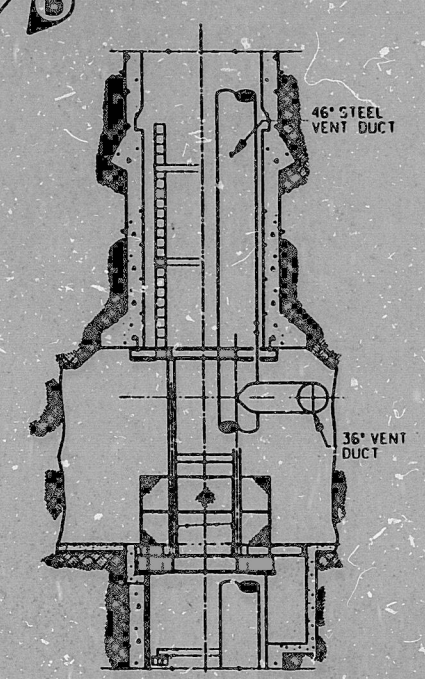
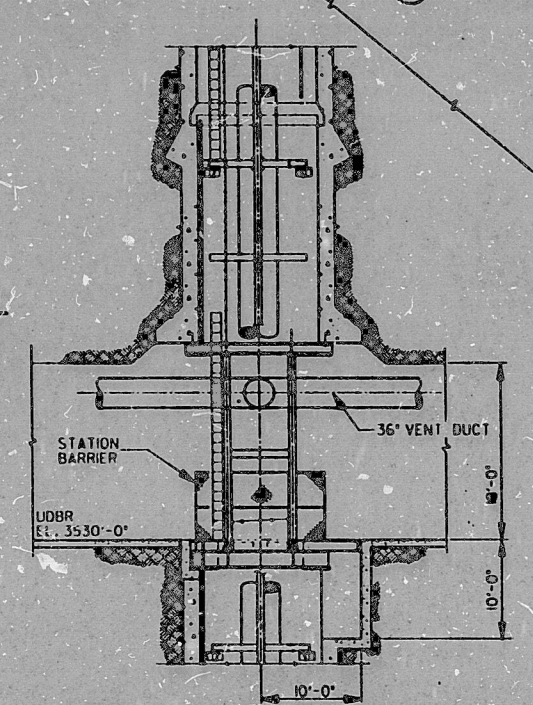
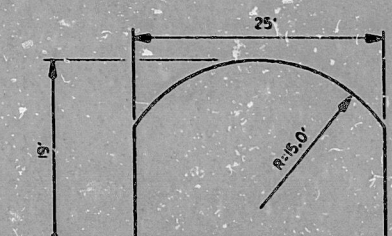
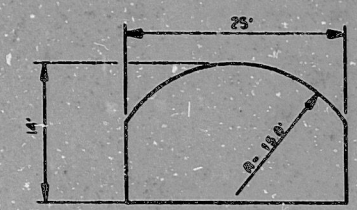
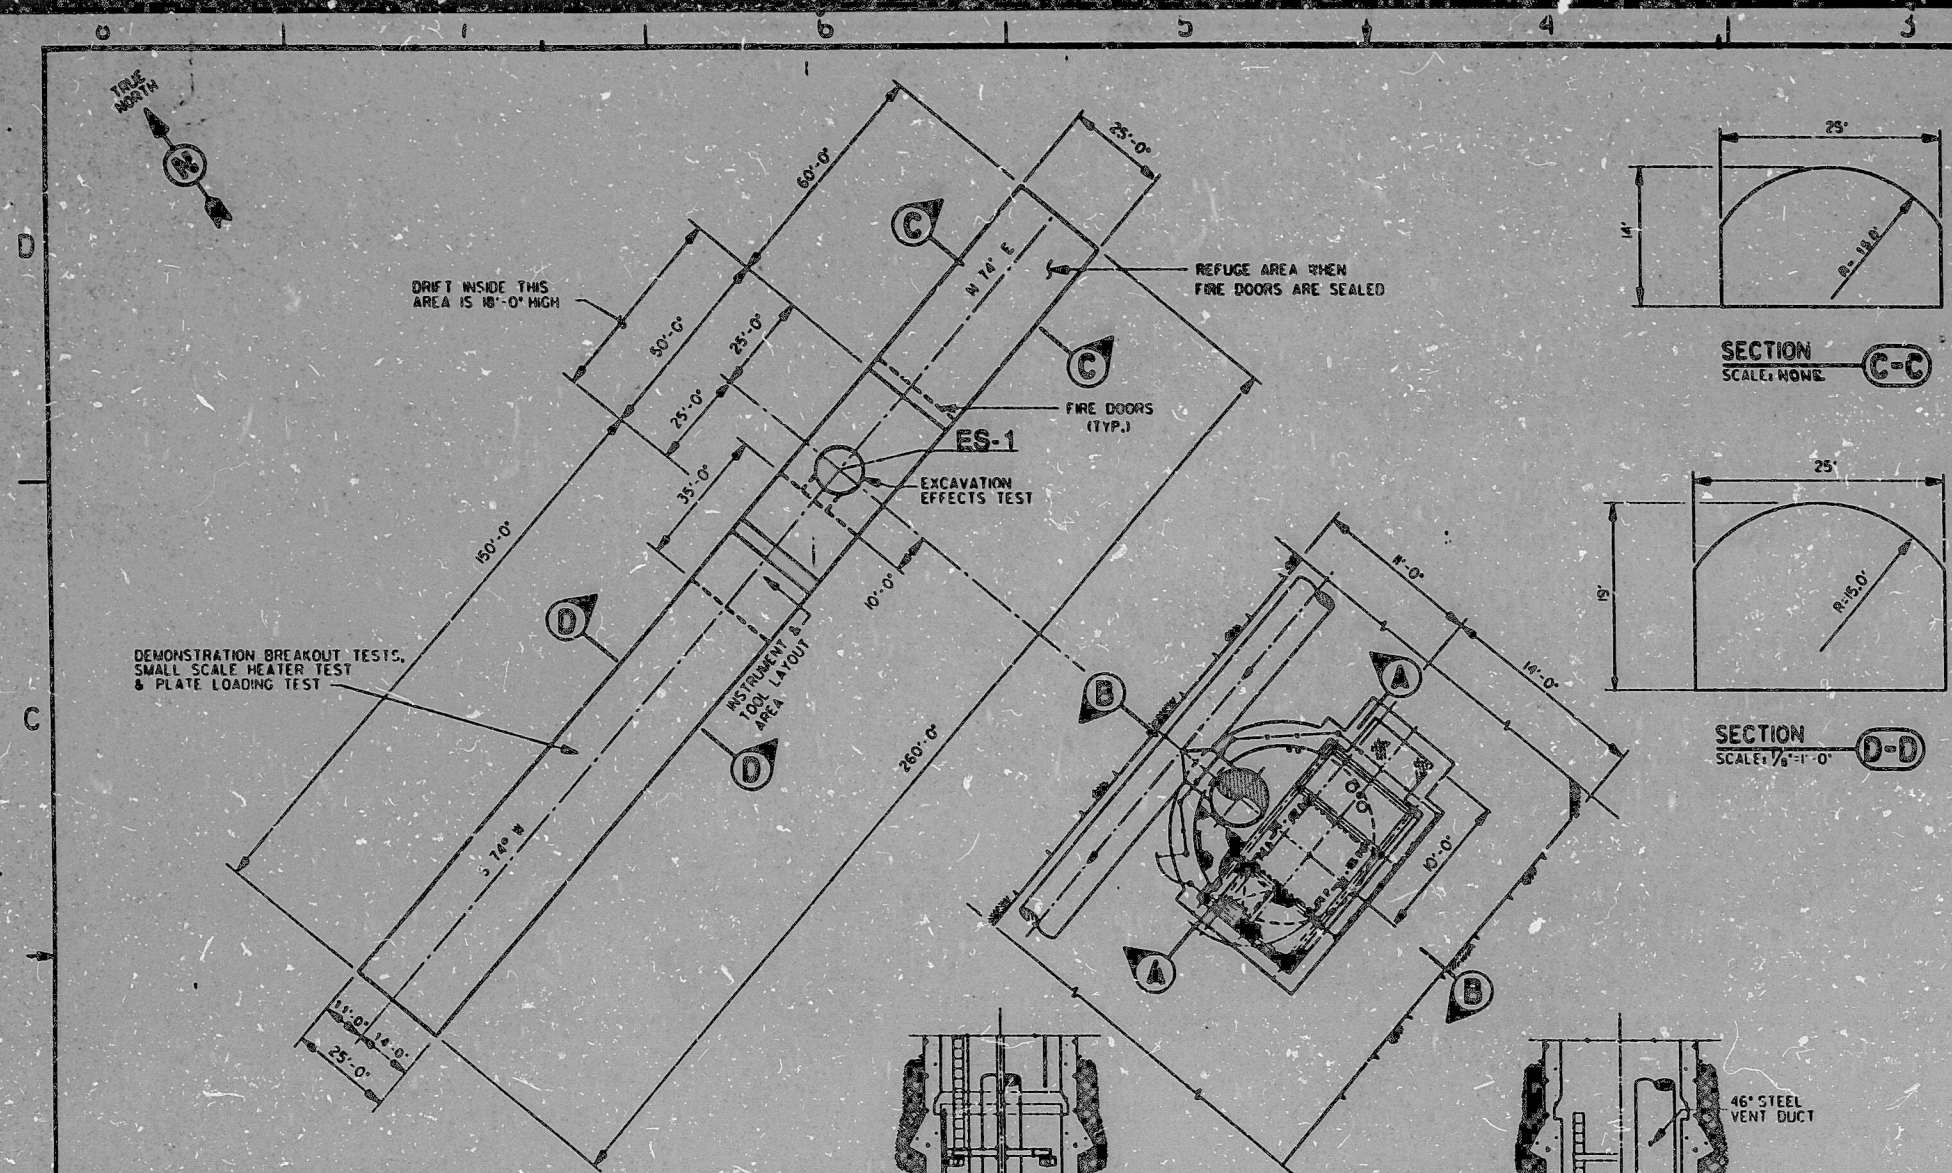


QUALITY LEVELS OF THE ITEMS OR ACTIVITIES ON THIS DRAWING SHALL BE FOUND IN THE ESF QUALITY ASSURANCE LEVEL ASSIGNMENT SHEETS. (OALAS)

NO.	DATE	REVISION	BY	CHK.	LDL	PDJ	PLR	PLM	PLN
-----	------	----------	----	------	-----	-----	-----	-----	-----

NOTES:
1. ALL DRIFTS ARE 10'-0" HIGH UNLESS OTHERWISE NOTED.

REFERENCE DRAWINGS:
FS GA 0100 SURFACE MISCELLANEOUS TYPICAL DETAIL
FS GA 0085 ES-1 SHAFT UDBR SHAFT STATION SECTIONS

SI APERTURE CARD

Also Available On Aperture Card

IN PROGRESS NOT APPROVED FOR CONSTRUCTION
ISSUE NO. B DATE PRINTED 12-1-78

ITEM	REQ'D	MATERIAL	DESCRIPTION	QTY
U.S. DEPARTMENT OF ENERGY				
NEVADA OPERATIONS OFFICE LAS VEGAS, NEVADA				
APPROVALS	DATE	FENIX & SCISSON, INC.		
DESIGN	12-1-78	LAS VEGAS, NEVADA		
ORIGIN	J.B.	NEVADA NUCLEAR WASTE STORAGE INVESTIGATION		
CHECKED	12-1-78	EXPLORATORY SHAFT FACILITY		
DRW'G. MGR.		ES-1 UDBR LEVEL		
PROJ. MGR.		PLAN		
ACCEPTED				
W.D.S. INC.		DRAWING NO.		V.
12.6.6.0		FS-GA-0150		3
SCALE	NOTED	DATE	SHEET 1 OF 1	

PDR RIDS

881170 235

