



- SYMBOLS**
- INDICATES TERMINAL IN SHUT-DOWN TRANSFER PANEL I-LV-01.
 - INDICATES TERMINAL IN HOT SHUT-DOWN PANEL I-LV-01.
 - INDICATES TERMINAL AT 300 AMP LARD RELAY RACK #6.
 - INDICATES WIRE PREFIX "ME AS VALVE NUMBER [LHV-4393]
 - INDICATES LIMIT SWITCH SPACE HEATER.
 - INDICATES DRAWOUT BREAKER, SWITCH MODULE DISCONNECT OR TERM MARK DISCONNECT.
 - INDICATES MOTOR SPACE HEATER.
 - INDICATES TERMINAL AT CABLE ROOM TERM RACK I-LV-01.
 - INDICATES TERMINAL IN MOTOR CONTROL CENTER.
 - INDICATES TERMINAL LOCAL IN SUBJECT MOV.
 - VALVE LIMIT SWITCH (VALVE I-HV-4393).
 - OPEN ONLY WHEN VALVE IS FULLY CLOSED.
 - OPEN EXCEPT WHEN VALVE IS FULLY OPEN.
 - CLOSED ONLY WHEN VALVE IS FULLY CLOSED.
 - CLOSED EXCEPT WHEN VALVE IS FULLY OPEN.
 - VALVE TORQUE SWITCH (VALVE I-HV-4393).
 - OPENED BY TORQUE POSITIVE MECHANISM TO STOP VALVE CLOSING.
 - OPENED BY TORQUE RESPONSIVE MECHANISM TO STOP VALVE OPENING.
 - CABLE DESTINAT ON - (CABLE NO) DWG REFERENCE.

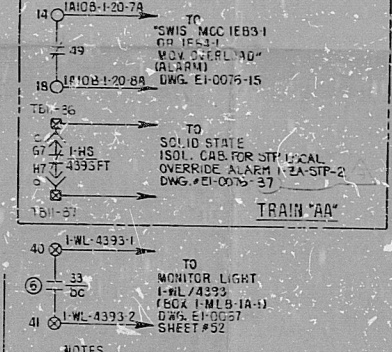


- NOTES**
- FOR SHEET ISSUE RECORD & SHEET INDEX SEE THIS DRAWING, SHEET #0.
 - FOR INSTRUMENTATION & CONTROL DIAGRAM SEE DRAWING #2323-EI-0043.
 - VALVE IS SHOWN IN FULLY OPEN POSITION.
 - CONTACT CLOSURE ON DIESEL GENERATOR OF START SIGNAL.
 - ALL WIRING & CHASING FOR THIS EQUIPMENT IS RESCUARD PLANS 15, TRAIN 'A'.
 - FOR ADDITIONAL NOTES & SYMBOLS SEE THIS DRAWING, SHEET #00.
- REFERENCE DRAWINGS**
- EI-0053, SHEET #75.

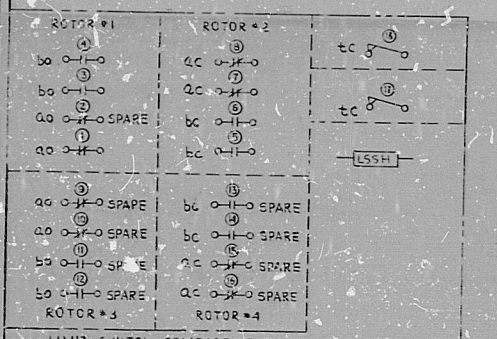

NO.	DESCRIPTION	QTY	UNIT	REMARKS
1	1-ML-4393-1	1	MONITOR LIGHT	
2	1-ML-4393-2	1	MONITOR LIGHT	
3	1-ML-4393-1	1	MONITOR LIGHT	
4	1-ML-4393-2	1	MONITOR LIGHT	

FOR OFFICE AND ENGINEERING USE ONLY

THE FINAL GIBBS & HILL, INC. ISSUE OF DRAWING NO. 2323-EI-0043, SHEET 13 IS REVISION NO. 5 DATE 6-24-63

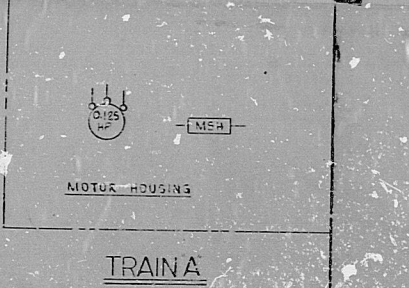

TEXAS UTILITIES SERVICES, INC.
AGENT FOR:
DALLAS POWER & LIGHT COMPANY
TEXAS ELECTRIC SERVICE COMPANY
TEXAS POWER & LIGHT COMPANY

COMANCHE PEAK S.E.S.
1980-82 - 2300 MW INSTALLATION

MOTOR OPERATED VALVE
I-HV-4393
DIESEL GENERATOR PACKAGE "A"
SERVICE WATER VALVE

Gibbs & Hill, Inc.
2323-EI-0043
SHEET No. 13

8410050424

PDR RIDS

8410050424?

