


1122957D

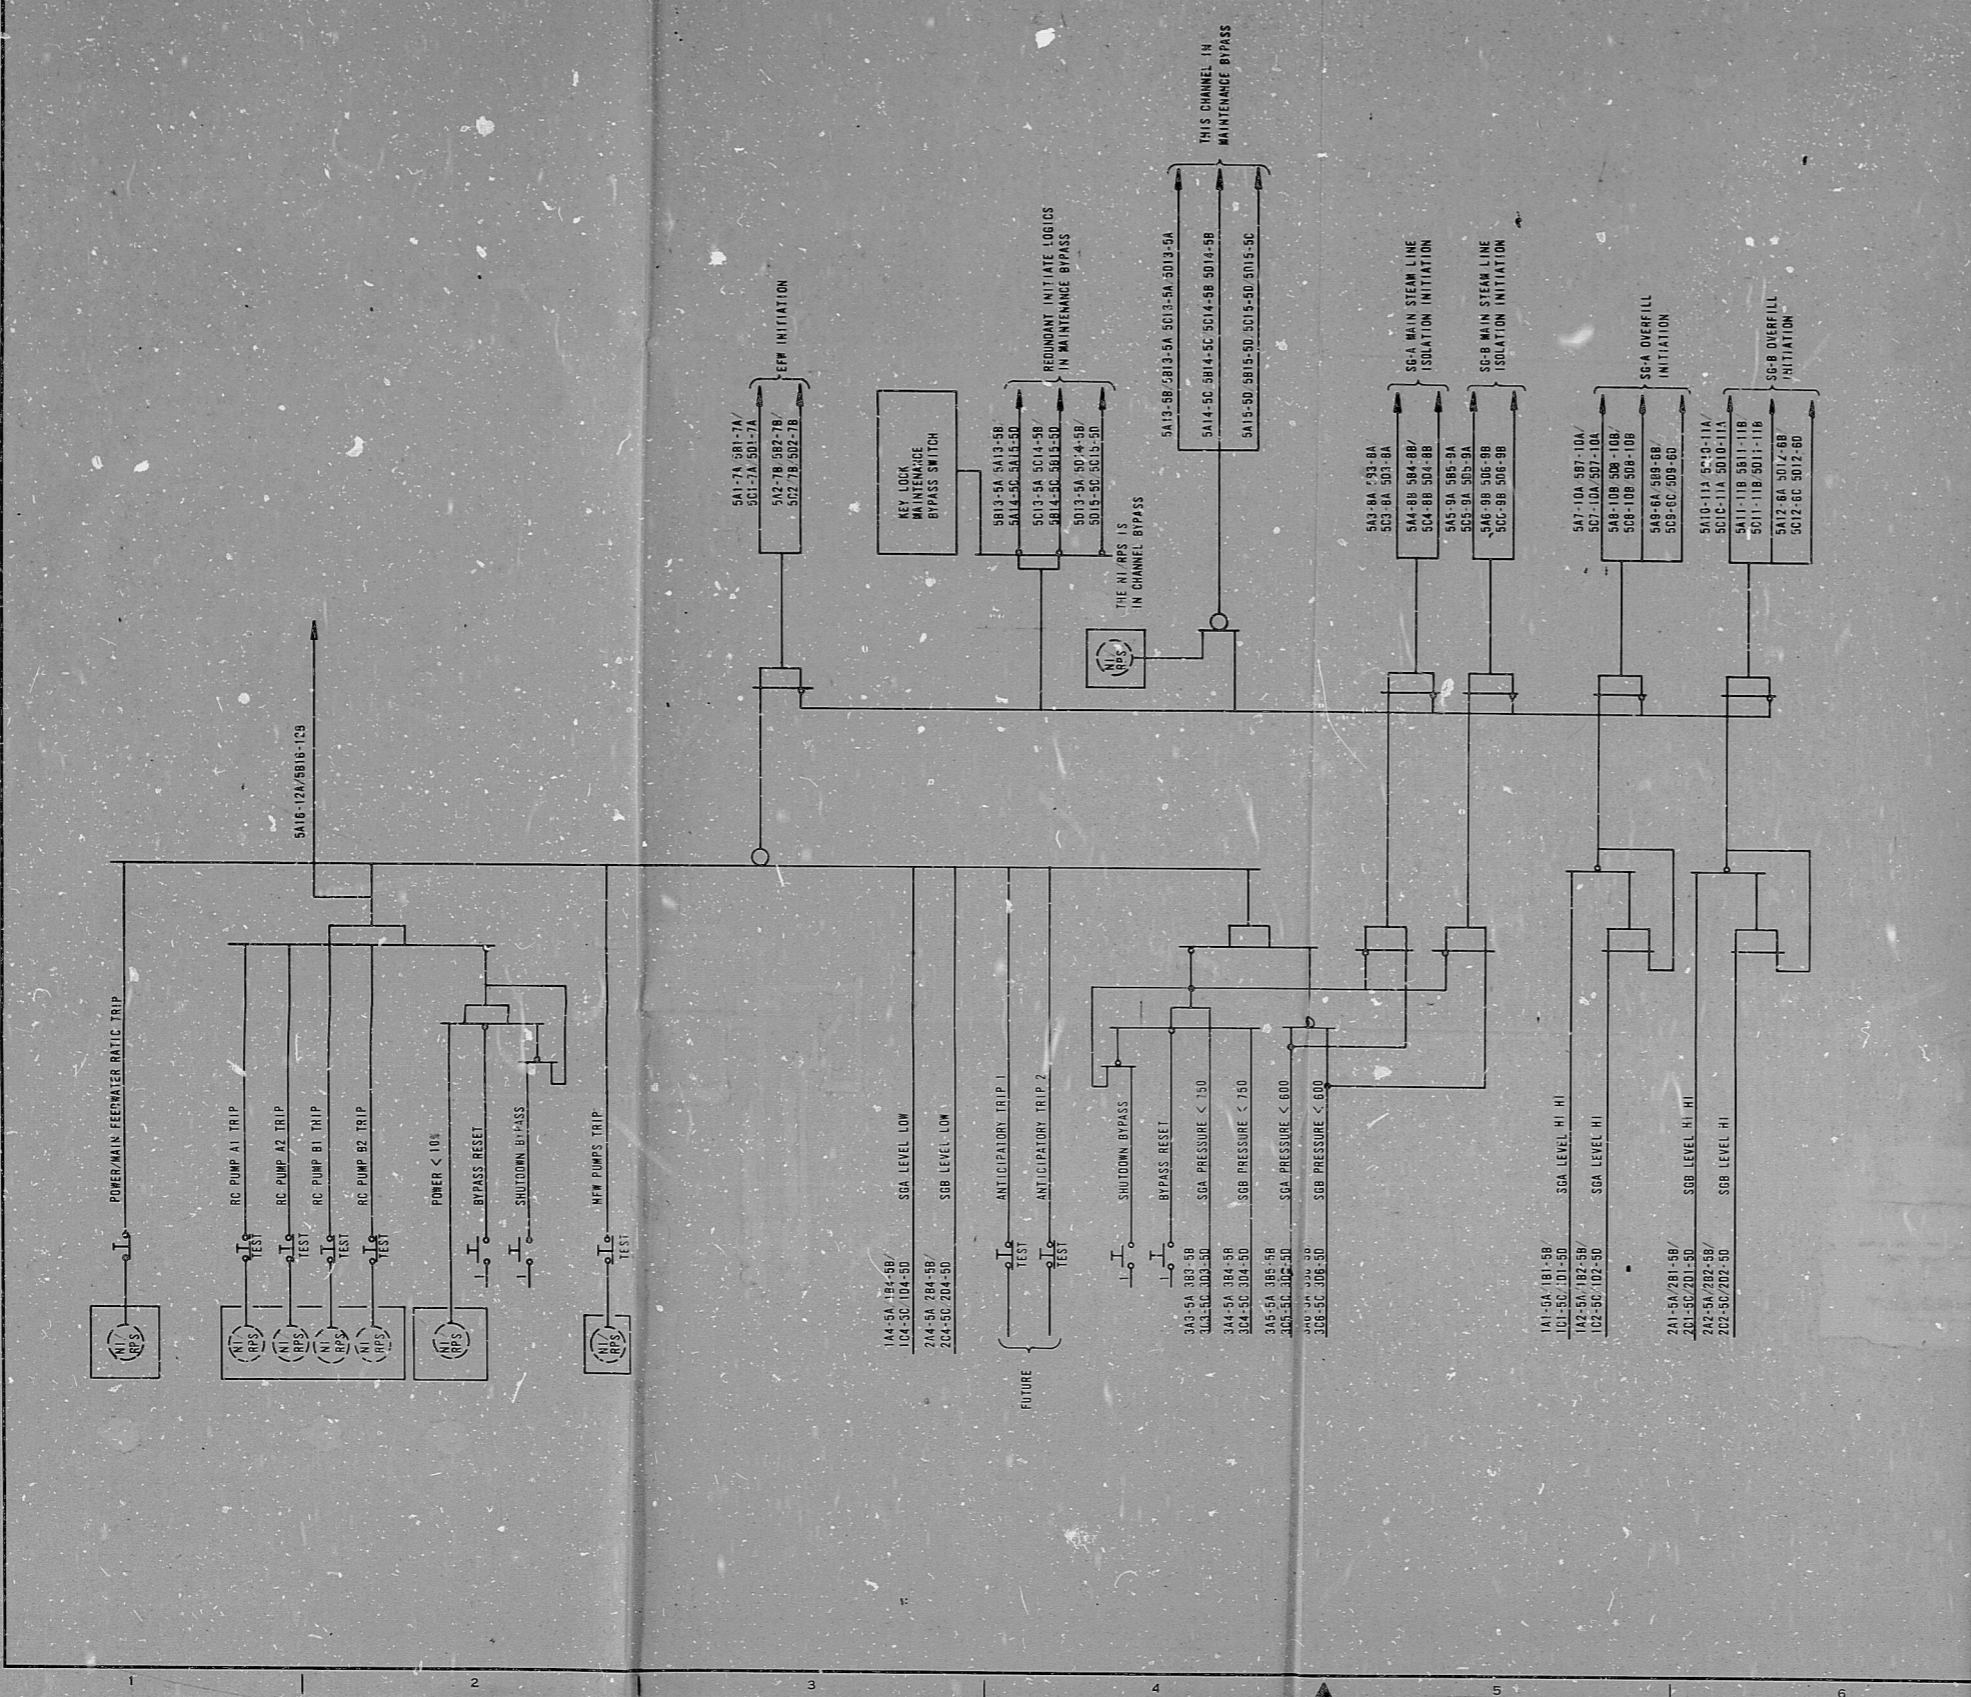

REVISIONS			
REVISION NO.	DESCRIPTION	DATE	APPROVAL
1	ADVISED PER CEA 88-4223-00	7-16-81	CAF R-12

EFIC LOGIC 5
INITIATE LOGIC

TERA
APERTURE
CARD

Figure 3.4.4

DWN. BY <i>W. J. ...</i>	EFIC LOGIC 5	<small>THIS DRAWING IS THE PROPERTY OF THE BABCOCK & WILCOX CO. POWER GENERATION GROUP. ANY REPRODUCTION OR USE OF THIS DRAWING IN WHOLE OR IN PART, OR THE DISSEMINATION OF INFORMATION CONTAINED HEREIN, WITHOUT THE WRITTEN PERMISSION OF THE COMPANY, IS STRICTLY PROHIBITED. THE COMPANY SHALL BE HELD HARMLESS FROM ANY AND ALL DAMAGES, LOSSES AND EXPENSES, INCLUDING REASONABLE ATTORNEY'S FEES, INCURRED BY THE USER OF THIS DRAWING.</small>				
CHKD. BY <i>R. J. ...</i>	INITIATE LOGIC					
PASSED BY <i>[Signature]</i>						
APPROV. BY <i>[Signature]</i>						
STD. SPL. DATE	2-20-81					
SCALE 1/2"		<table border="1"> <tr> <td>DRG. NO.</td> <td>REV.</td> </tr> <tr> <td>1122957 D</td> <td>1</td> </tr> </table>	DRG. NO.	REV.	1122957 D	1
DRG. NO.	REV.					
1122957 D	1					

8112070367

RIDS

8112070367

