

02066111 4

3

2

REVISIONS

REVISION NO.	DESCRIPTION	DATE	APPROVAL
1	REVISED PER CI/A 88-6223-00	9-16-81	CM&D RTB

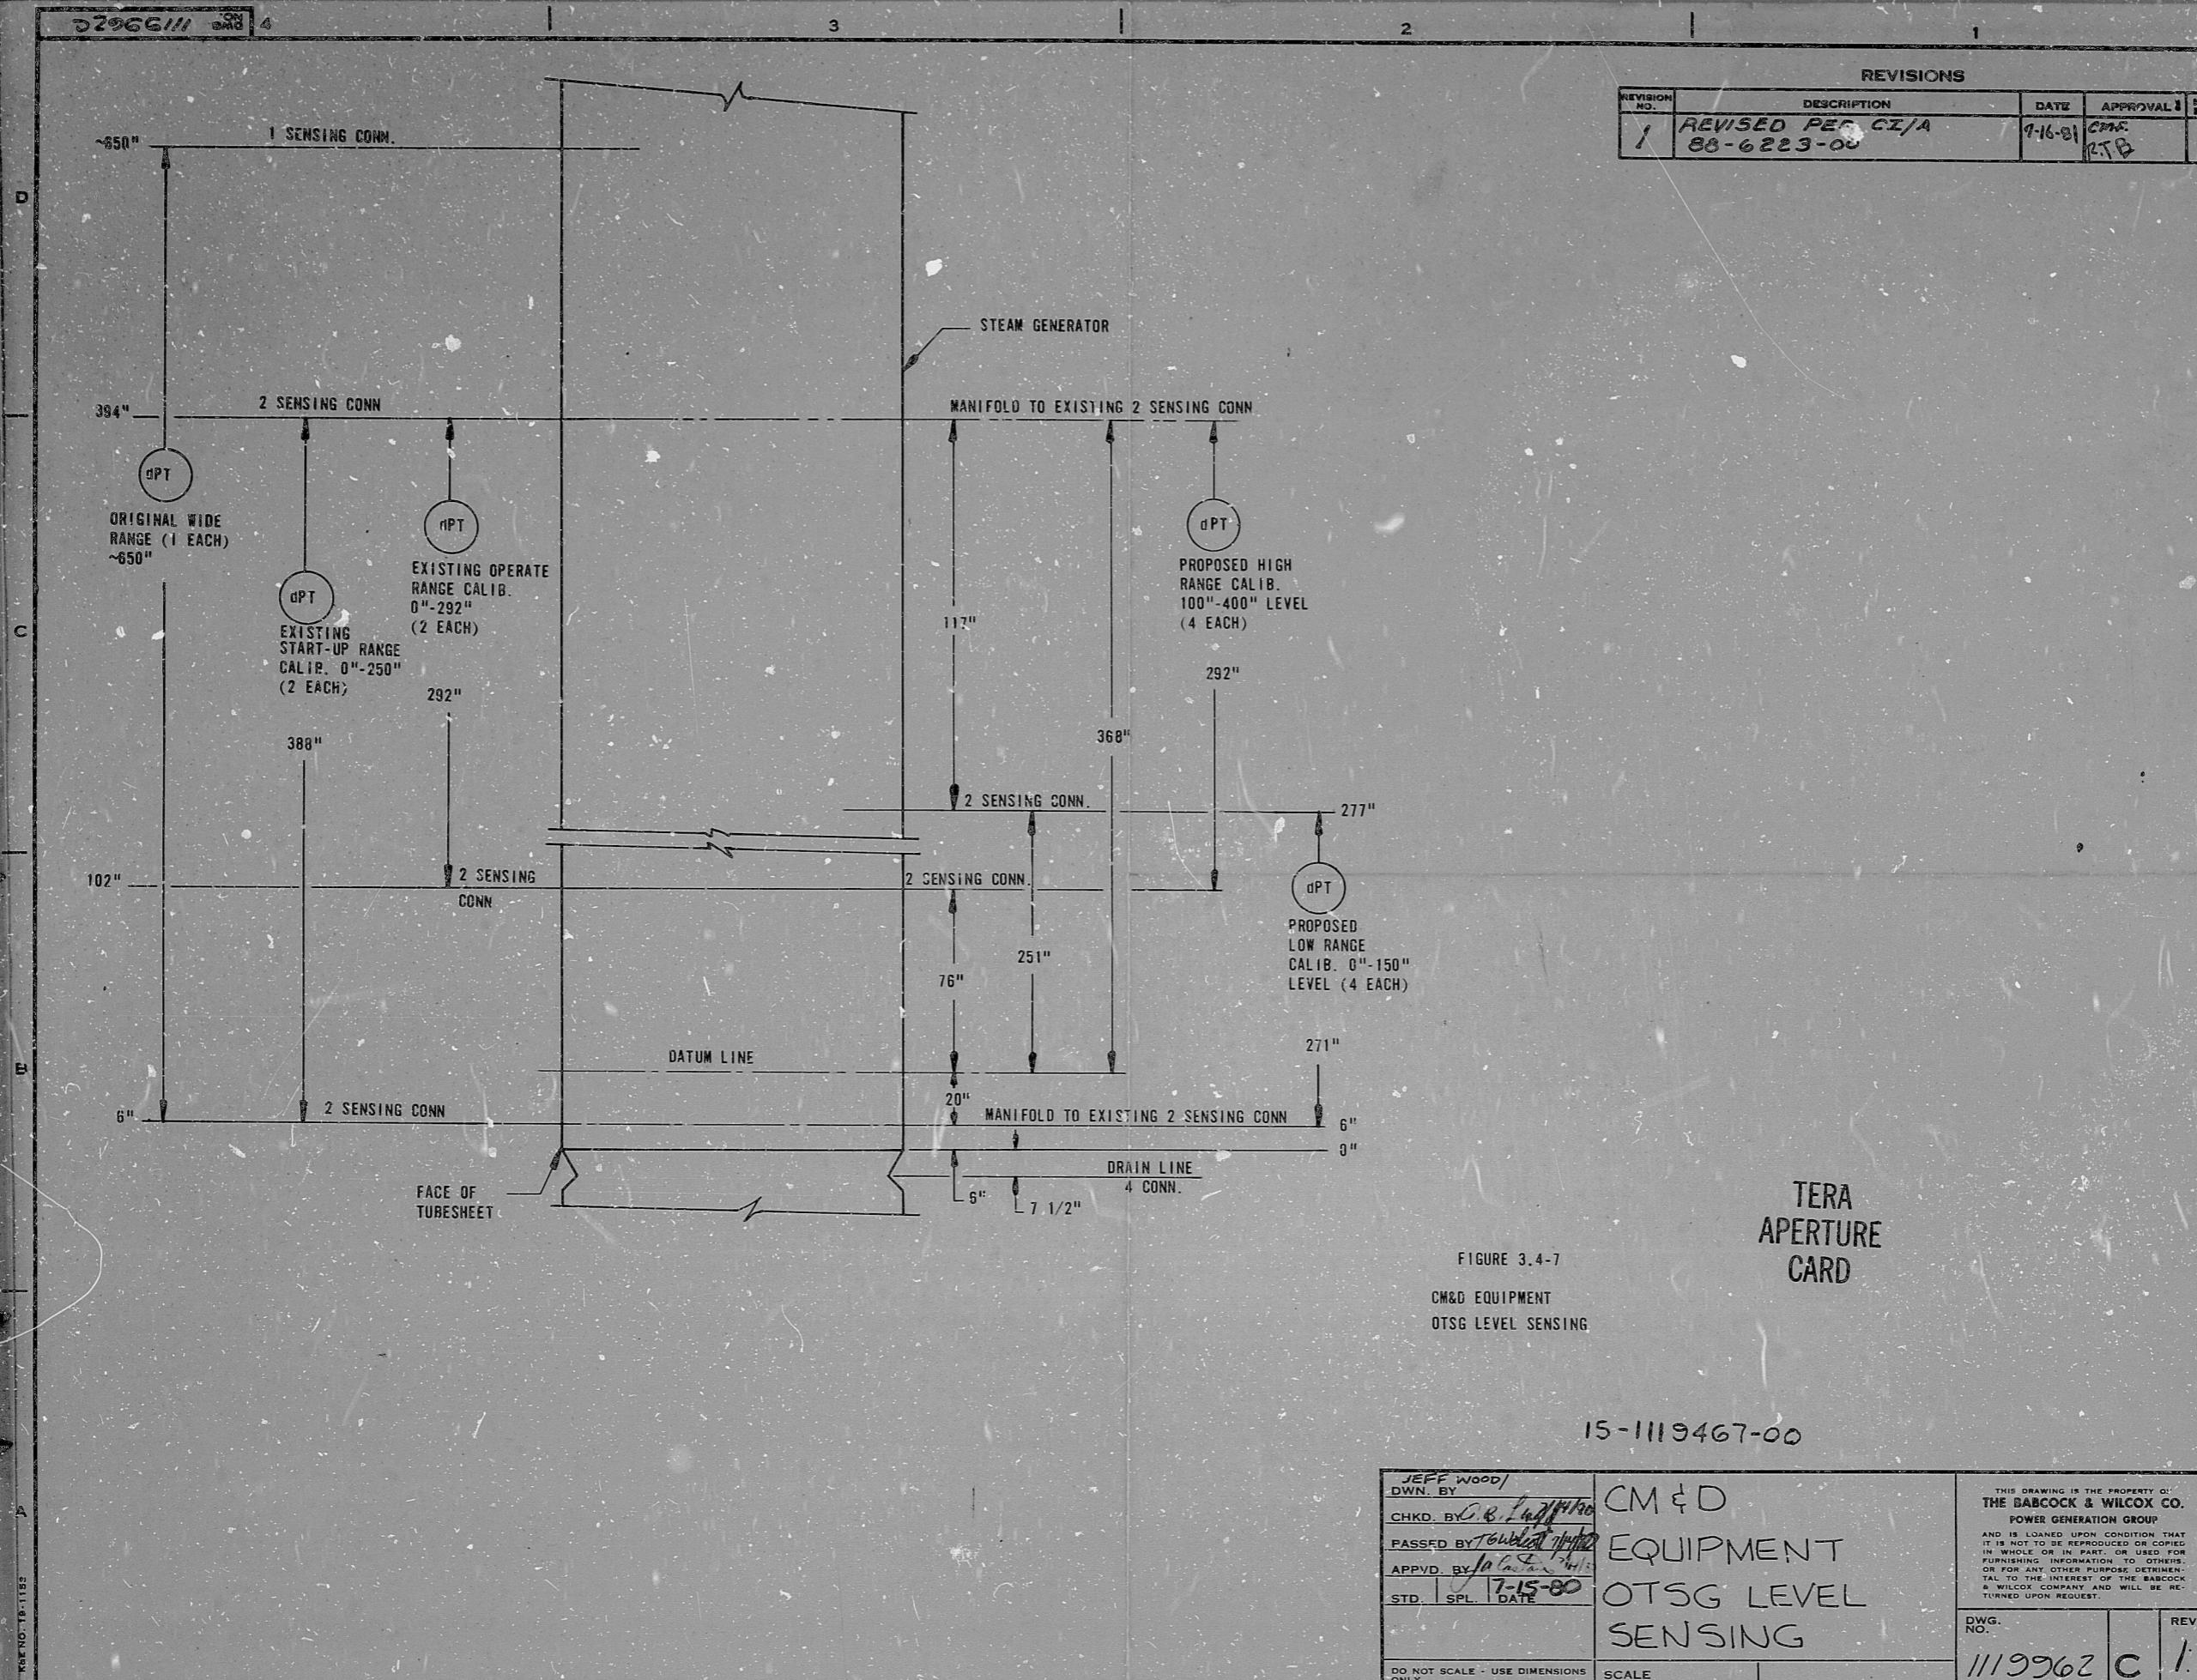


FIGURE 3.4-7

CM&D EQUIPMENT
OTSG LEVEL SENSING

TERA
APERTURE
CARD

15-1119467-00

JEFF WOOD DWN. BY		CM&D EQUIPMENT OTSG LEVEL SENSING	THIS DRAWING IS THE PROPERTY OF THE BABCOCK & WILCOX CO. POWER GENERATION GROUP AND IS LOANED UPON CONDITION THAT IT IS NOT TO BE REPRODUCED OR COPIED IN WHOLE OR IN PART, OR USED FOR FURNISHING INFORMATION TO OTHERS, OR FOR ANY OTHER PURPOSE, DETRIMENTAL TO THE INTEREST OF THE BABCOCK & WILCOX COMPANY AND WILL BE RETURNED UPON REQUEST.	
CHKD. BY <i>[Signature]</i>			DWG. NO.	REV.
PASSED BY <i>[Signature]</i>			1119962	C 1
APPVD. BY <i>[Signature]</i>				
STD.	SPL.	DATE		
		7-15-80		
DO NOT SCALE - USE DIMENSIONS ONLY		SCALE		

8112070779

RIDS

8 112070379

