

THIS NEW DRAWING IS PART OF DCP NO. 2-6324-03 AND DESCRIBES PHYSICAL WORK TO BE ACCOMPLISHED UNDER THE DCP.

NOTES:
1 W/D 31763-13 AND 31764-13 FOR 6002 AND 6003, RES.P.

| DG No. SWGR | FIELD DEVICE No. (A) | TERMINAL BLOCK (B) | CABLE (C) | TERMINAL BLOCK (D) | COMPUTER (E) | CABLE (F) | TERMINAL BLOCK (G) | WATT METER (H) | CABLE (J) | TERMINAL BLOCK (K) | ALARM MODULE (L) | CONTACTS FOR ANN. WDW (M) | 120 VAC POWER (N) |
|-------------------|-----------------------|---|-----------------------------|-------------------------------------|--------------|-----------------------------|-------------------------------------|----------------|-----------------------------|---|------------------|--|--|
| G002 (E) A0413 | E/D 30329 (D-5) | RY 32 3216 31 W3 30 3217 12 W4 11 SH 23 11 SH | XA041306 2/C #16 SHLD | 432 16 17 18 W/D31569-7 | JT- 8020 | XA041308 2/C #16 SHLD | 189 25 26 DWG 502-S-295 | JT- 1672A | XA041309 2/C #16 SHLD | 2 703, 8L-1 9 (81) 14 DWG 32001-9 | JSH- 1672A | 63831M2 TDD 62A L1, L2 E/D30329 | Q0612-23 O/L30114 E/D30329 W/D32001 |
| G003 (W) A0613 | E/D 30333 (D-5) | RY 32 3216 31 W3 30 3217 12 W4 11 SH 23 11 SH | XA061308 2/C #16 SHLD | 432 19 20 21 W/D31569-7 | JT- 8021 | XA061306 2/C #16 SHLD | 184 89 90 DWG 502-S-292 | JT- 1651A | XA061309 2/C #16 SHLD | 1 703, 8L-1 9 (81) 13, 14 DWG 32001-8 | JSH- 1651A | 63834M2 TDD 62B L1, L2 E/D30333 | Q0612-23 O/L30114 E/D30333 W/D32001 |

DCP # 2-6324-03 REV. 0 SHEET 13 OF 19

QUALITY CLASS II
UNIT 2 ONLY


| | | | | | | | | | | | | | | |
|--|--|--|---------------|--|--|----------------------|--|--|-----------------------------|--|--|---|--|--|
| BECHTEL CORPORATION ENGINEERS & CONSTRUCTORS LOS ANGELES, CALIF. | | | | | | | | | | | | I.O. NO. SAH ONOFRE NUCLEAR GENERATING STATION | | |
| JOB NO. 15692 -A45 | | | DATE | | | APPROVED | | | | | | FILE INSTRUMENT LOOP DIAGRAM EMERGENCY DIESEL GENERATOR HIGH KILOWATT ALARM | | |
| O 15692 | | | DATE 10-20-65 | | | DR. CHK. J.R. Murphy | | | E.G.S. CH.F. E. P.E. Q.A.E. | | | SCALE SOUTHERN CALIFORNIA EDISON COMPANY LOS ANGELES, CALIF. | | |

MICROFILMED FROM BEST AVAILABLE COPY

52459

17X

88 11290340

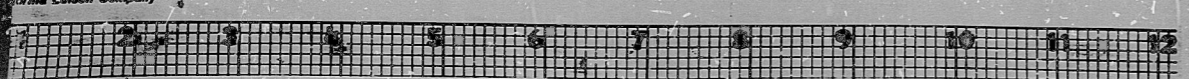

PDR RIDS

8811290340

