


SD-5483

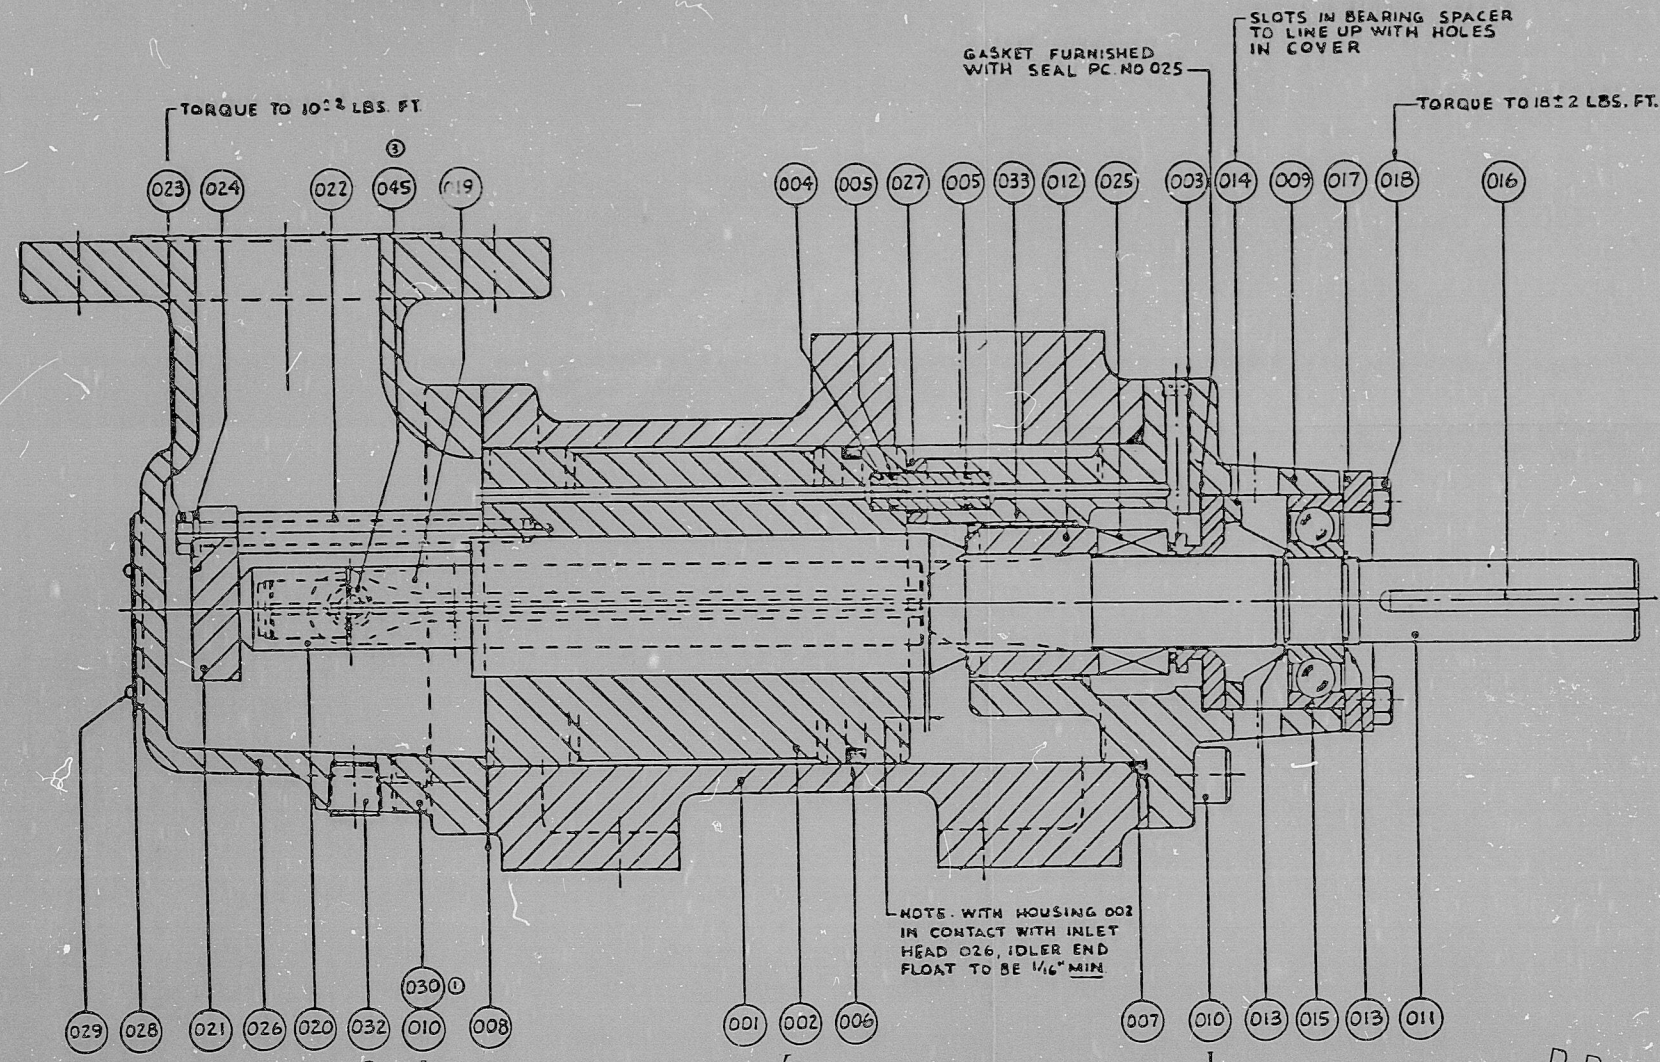

- NOTES
- 1 BALANCE PISTON PC NO 012 NOT SERVICED SEPARATELY FURNISHED AS PART OF POWER ROTOR SUB-ASSEMBLY PC NO 011.
  - 2 FOR PART DESCRIPTION SEE BILL OF MATERIAL PC NO'S CORRESPOND WITH IDP NO'S SHOWN ON BILL OF MATERIAL.
  - 3 BUSHING PC NO 003 NOT SERVICED SEPARATELY FURNISHED AS PART OF INBOARD COVER SUB-ASSEMBLY PC NO 009.

PUMP WEIGHT 97 LBS

PRC  
APERTURE  
CARD  
FOR ENGINEERING  
AND  
OFFICE USE ONLY

8306100159

76-0043	PC #0457 #032 ADDED	DATE	BY
75-0107	PT #013, NOTE #3 ADDED	DATE	BY
73-0001	ADDED LOCKWASHERS TO BUSHING	DATE	BY

IMO DIVISION		DE LAVAL TURBINE INC	
18712	TYPE G3DBS-187		
DE LAVAL IMO PUMP			
DATE	REV	BY	CHK
17-11-50	1	WJA	WJA
SCALE 17/16"=1"		PAGE 0180002	
SD-5483			

17"  
11"  
8.5"  
8.5"  
11"  
17"

17"  
11"  
8.5"  
8.5"  
11"  
17"



RIDS

8306100159

