

OPEN	CONTACT	POSITION
GL RL	NORM	CLOSE OPEN
CLOSE	1-1-01Y	X
	3-1-03T	X
	2-1-02B	X
	4-1-04B	X

CUTLER-HAMMER TYPE E-30 JY9 WITH 1 KLA 4 & 1 KLA 5 CONTACT BLOCK

HAND INDICATING SWITCH HIS - SEE TABLE MOMENTARY CONTACT

LIMIT SWITCH CONTACT DEVELOP.					
ZS	EDTOP	CONT	DAMPER POSITION		FUNCTION
			FULL OPEN	OPEN LIMIT	
		2-A			RED LT
		2-B			SPARE
		2-C			SPARE
		2-D			NOTE 3
		7-D			SEAL IN
		7-C			SPARE
		7-B			COMP
		7-A			GREEN LT

SOLID BAR INDICATES CONTACT CLOSED


REFERENCE DWGS:
M-02GK01
M-02GK02
J-02GK03A

TABLE B

COMPUTER REF DWG.	J-106-0115	J-106-0115	J-106-0115	J-106-0115	J-106-0115	J-106-0115
COMPUTER POINT	GKZ55A	GKZ55B	GKZ59A	GKZ59B	GKZ57A	GKZ57B
COMPUTER LOC- PC	RJ160A	RJ160A	RJ159A	RJ159A	RT160A	RJ160A
DAMPER NO- DMPR	GKHZ55A	GKHZ55B	GKHZ59A	GKHZ59B	GKHZ57A	GKHZ57B
COMPUTER SCH. NO.	4GKR03A	4GKR03B	4GKR03C	4GKR03D	4GKR03J	4GKR03K

TABLE A

ESFAS RELAY AND CONTACT NOS. (NOTE 2)	K14B T, Z	K111 T, A	K109 1, 2
SOL. VLV. B NO.	GKHYS5B	GKHYS9B	GKHYS7B
SOL. VLV. A NO.	GKHYS5A	GKHYS9A	GKHYS7A
HIS NO.	GKHIS55	GKHIS59	GKHIS57
CONTROL PNL CPA	SAO36B	SAO36A	SAO36B
HIS LOC. CPA	RPO6B	RPO6B	RPO6B
DAMPER NO. DMPRB	GKHZ55B	GKHZ59B	GKHZ57B
DAMPER NO. DMpra	GKHZ55A	GKHZ59A	GKHZ57A
SCHEME NO.	4GKK03A	4GKK03B	4GKK03E

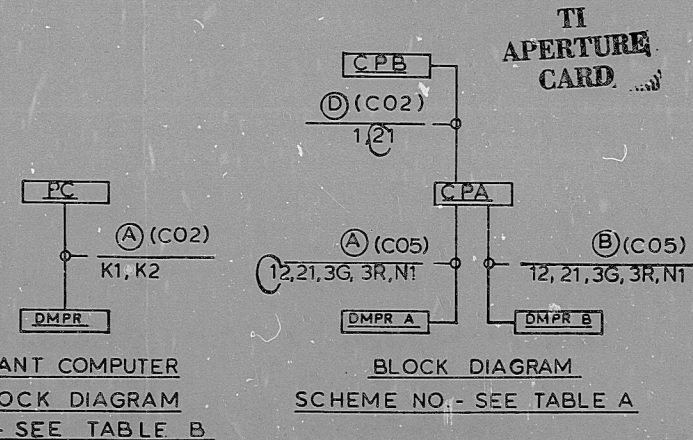

- FOR CABLE PULL TO STATUS PANEL, SEE DWG. E-03SA18.
- OPENS ON CRVIS SIGNAL. SEE TABLE A FOR RELAY CONTACT NOS. REFER TO BECHTEL V.P. NOS. J-104-0034 & J-104-0042.
- DAMPER SHOWN IN FULL CLOSED POSITION, DAMPER FAILS CLOSED.

NOTES:

REVISION	DATE	BY	CHKD	APPD

SCALE: DRAWING BY: PDH

BECHTEL
GAITHERSBURG, MARYLAND

SNUPPS
SCHEMATIC DIAGRAM
MISCELLANEOUS DAMPERS

UTILITY DRAWING NO. REV.

JOB NO.	DRAWING NO.	REV.
10466	E-03GK03B(Q)	1

DWG. AVAILABLE TO UNITS 1 2 3 4 5 6 7 8

I certify that the image contained on this frame was made in the normal and regular course of business, on the date stated below and that it is an accurate reproduction of the document(s) submitted to Micrographics.
DATE 2-23-82 OPERATOR *Dennis Koppa* SUPERVISOR *John Spangberg*



This drawing and the design it covers is the property of the Utilities which are participating in the SNUPPS Project. It is loaned on the borrower's express agreement that it will not be reproduced, copied, loaned, exhibited or used except in the limited way and proviso use permitted by written consent given by the SNUPPS Utilities to the borrower.

8410050663

PDR RIDS

