


M-06026

SIZE B

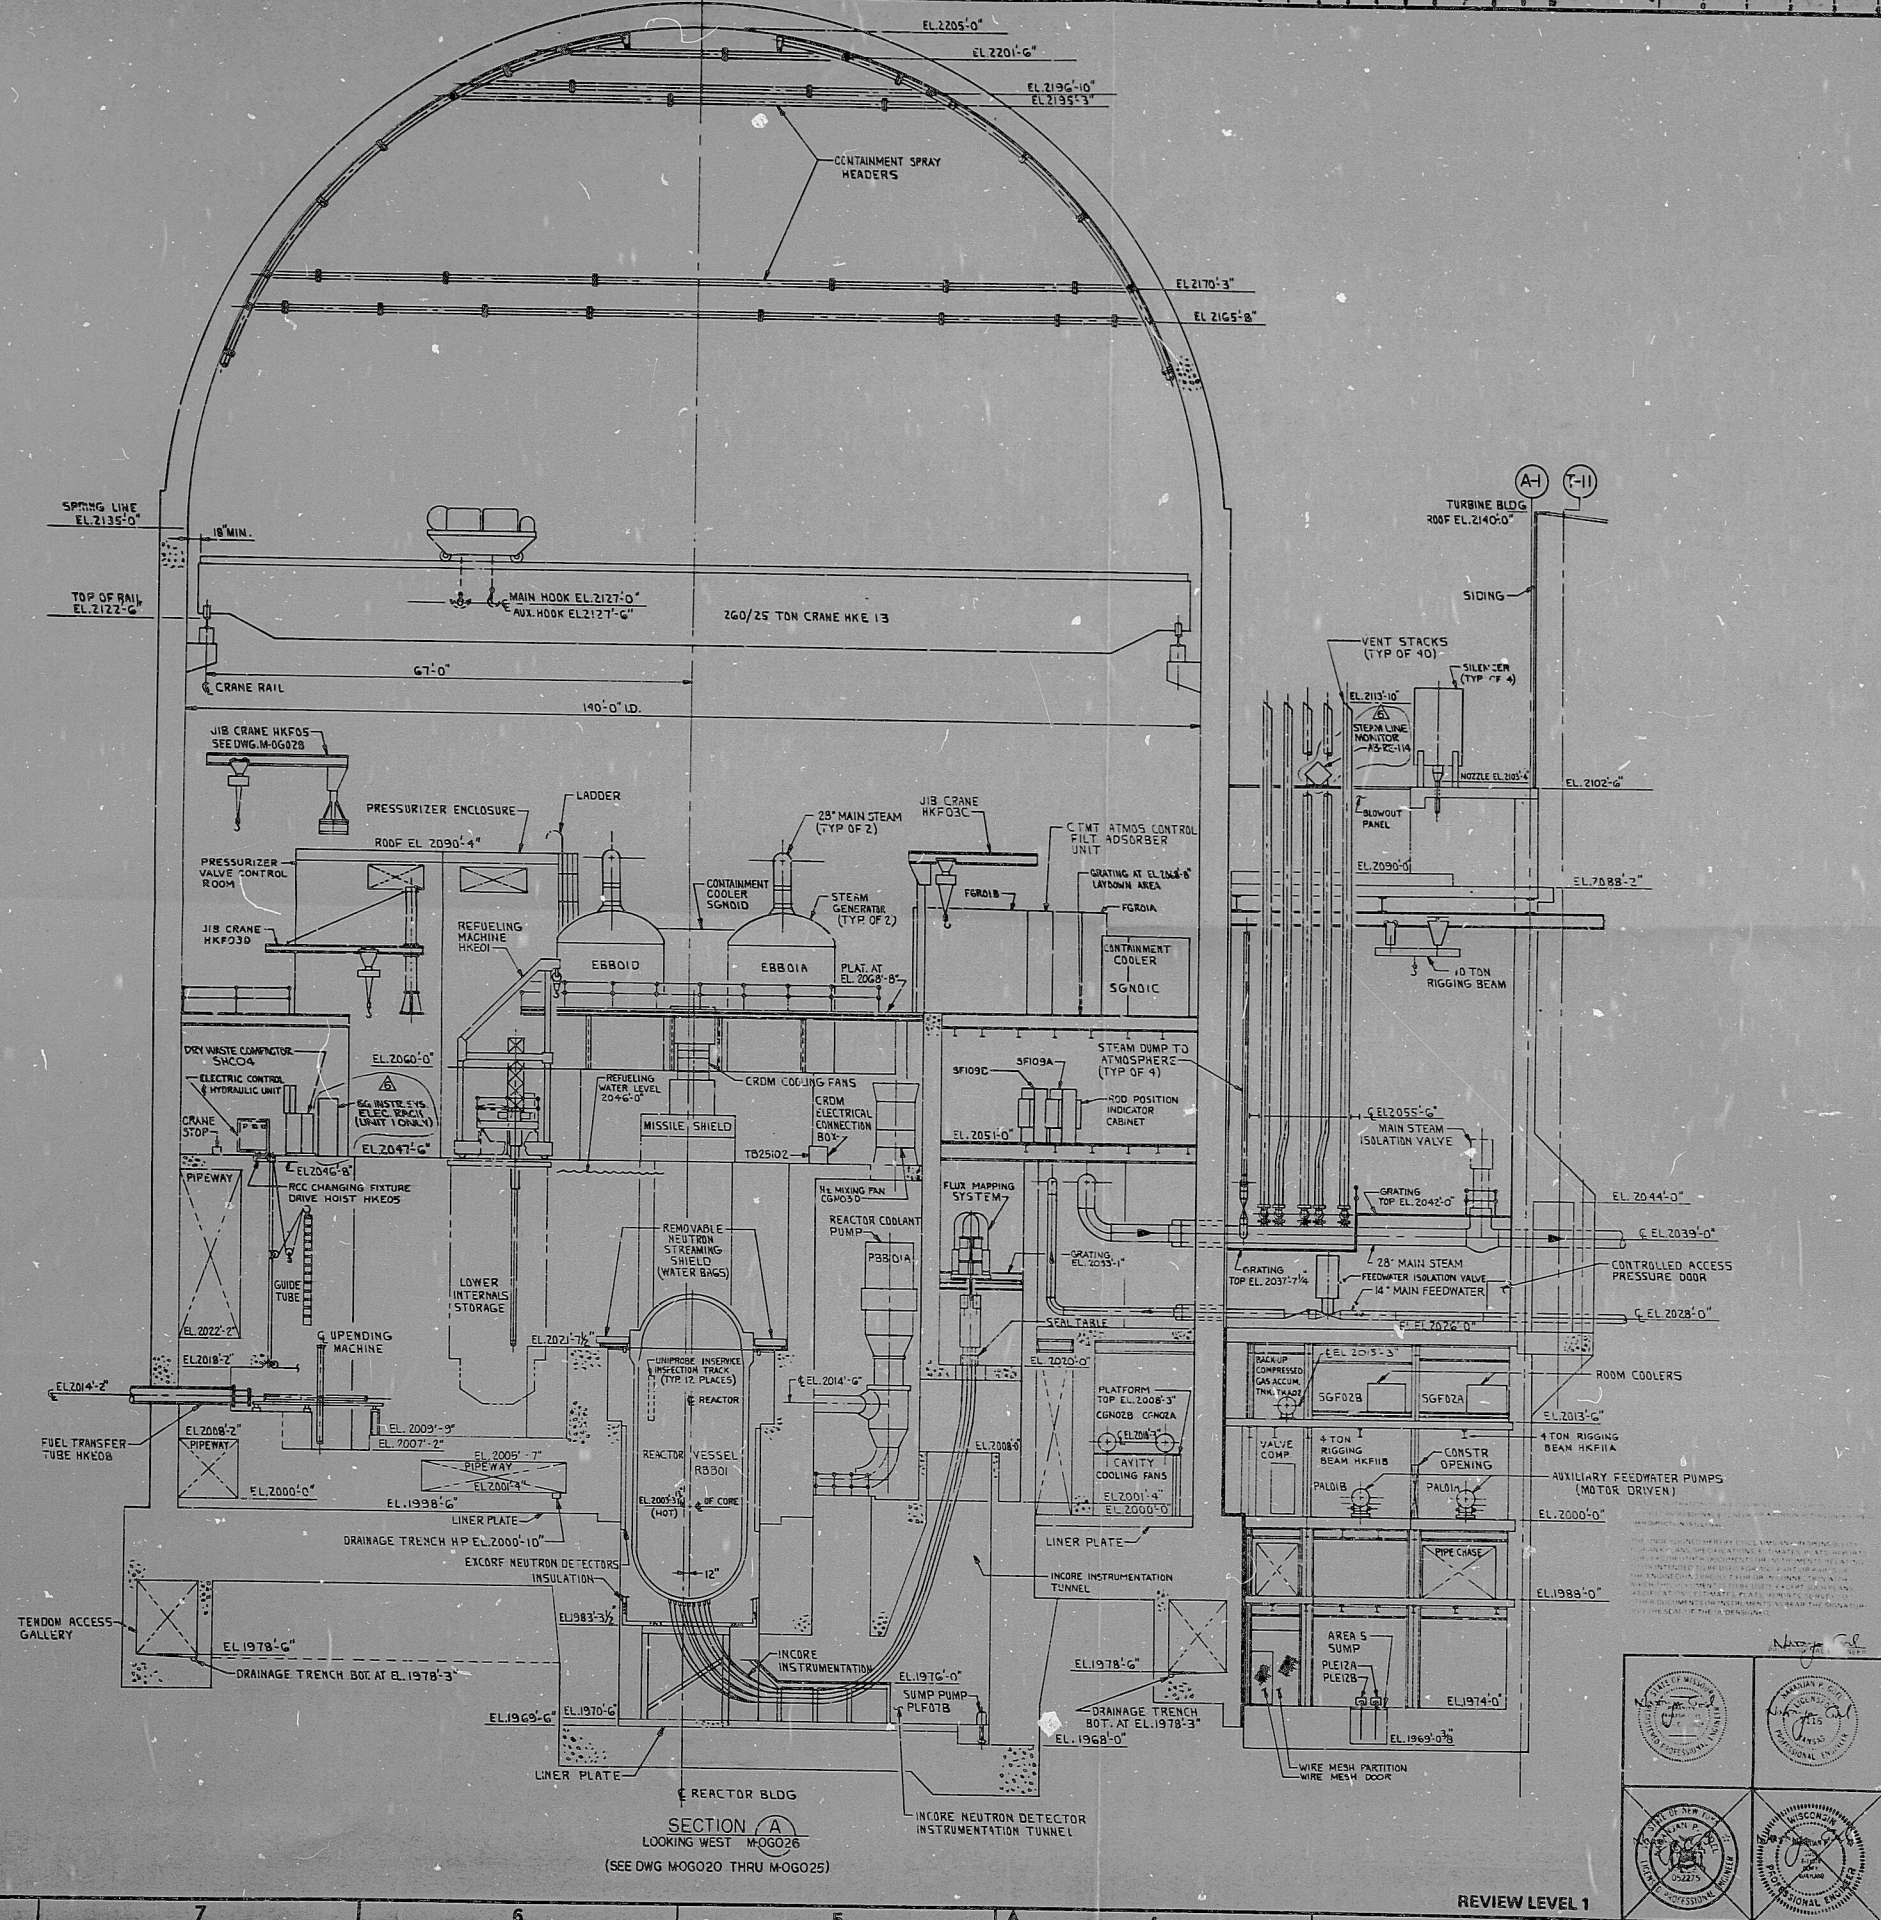

NR	NR	NR	NR	NR	NR
NR	NR	NR	NR	NR	NR
NR	NR	NR	NR	NR	NR
NR	NR	NR	NR	NR	NR
NR	NR	NR	NR	NR	NR
NR	NR	NR	NR	NR	NR

COORDINATION FOR SIGNOFF

DOCUMENT REFERENCE: M-06026

TI APERTURE CARD


NO.	DATE	REVISIONS	BY	CHKD	APP'D

BECHTEL
 BATHURSTON, MARYLAND

SNUPPS
 EQUIPMENT LOCATIONS
 REACTOR AND AUXILIARY BUILDINGS
 SECTION A

JOB NO.	BECHTEL DRAWING NO.	REV.
10466	M-06026	6

SECTION A
 LOOKING WEST M-06026
 (SEE DWG M-06020 THRU M-06025)

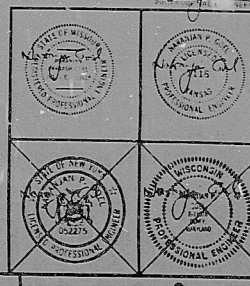

I certify that the image contained on this film was made in the normal and regular course of business, on the date stated below and that...

8410090004

PDR RIDS

