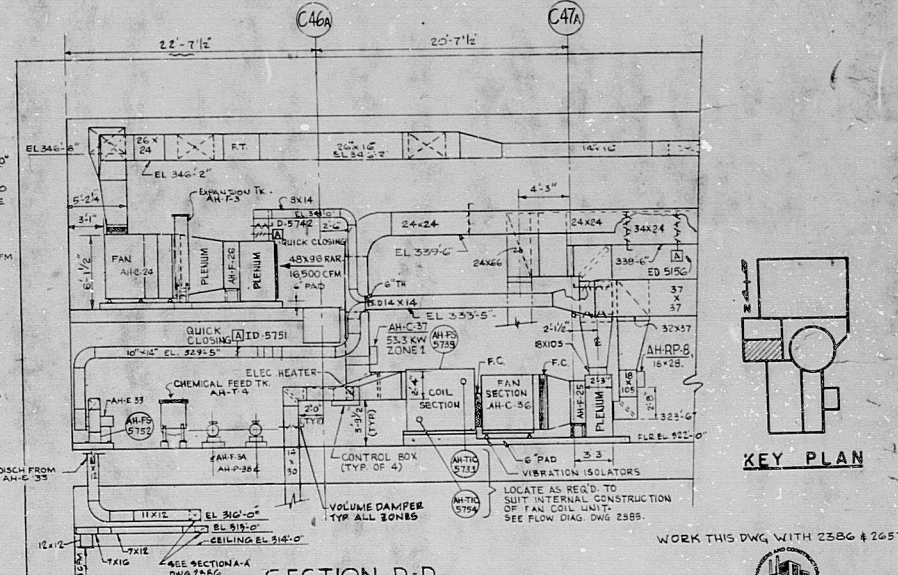
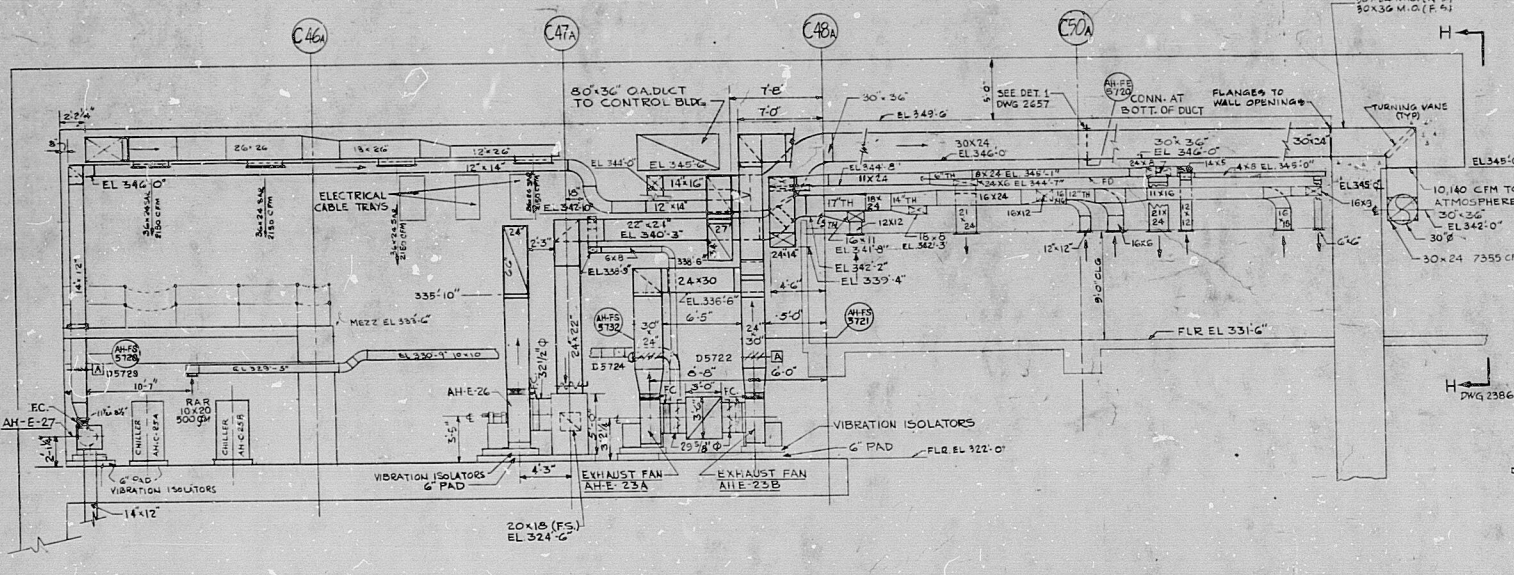
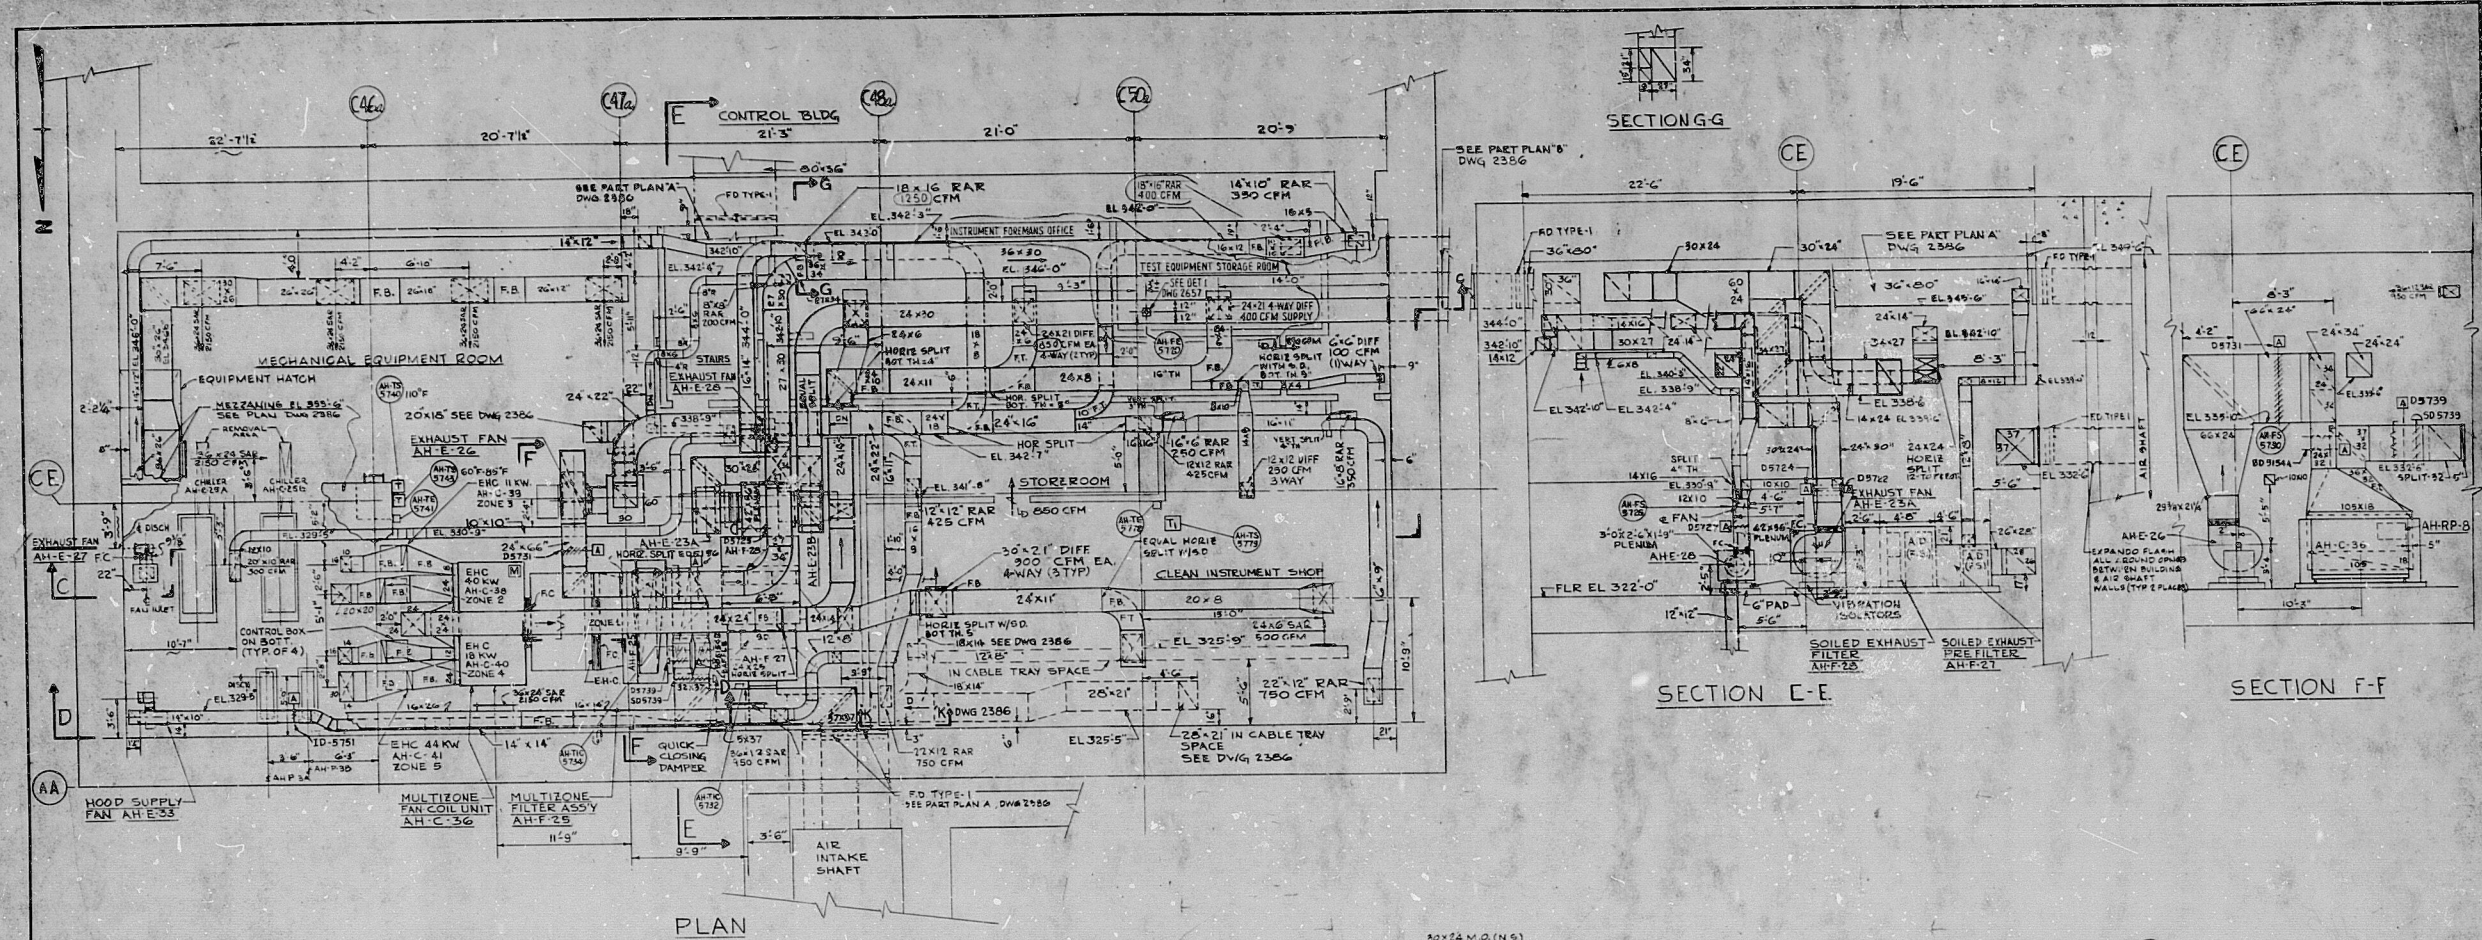


REV.	BY	CHKD.	DATE	DESCRIPTION	REV.	BY	CHKD.	DATE	DESCRIPTION	REV.	BY	CHKD.	DATE	DESCRIPTION	REV.	BY	CHKD.	DATE	DESCRIPTION
DWG. 2367

BURNS AND ROE, INC.
ENGINEERS AND ARCHITECTS
ORADCLIFF, N.J. HEMPSTEAD, N.Y. LOS ANGELES, CALIF.

HEATING, VENTILATION & AIR CONDITIONING - SERVICE BLDG.
PLAN EL. 322'-0" & 331'-6" & SECTIONS

JERSEY CENTRAL POWER & LIGHT CO.
THREE MILE ISLAND STATION - UNIT 2

SCALE: 1/8" = 1'-0"

W. O. 2555
DWG. 2367

CF

7908220627

