


This drawing and the design it covers is the property of the utilities which are participating in the SNUPPS project. It is loaned on the borrower's express agreement that it will not be reproduced, copied, loaned, exhibited or used except in the limited way and purpose as permitted by written consent given by the utility to the borrower.

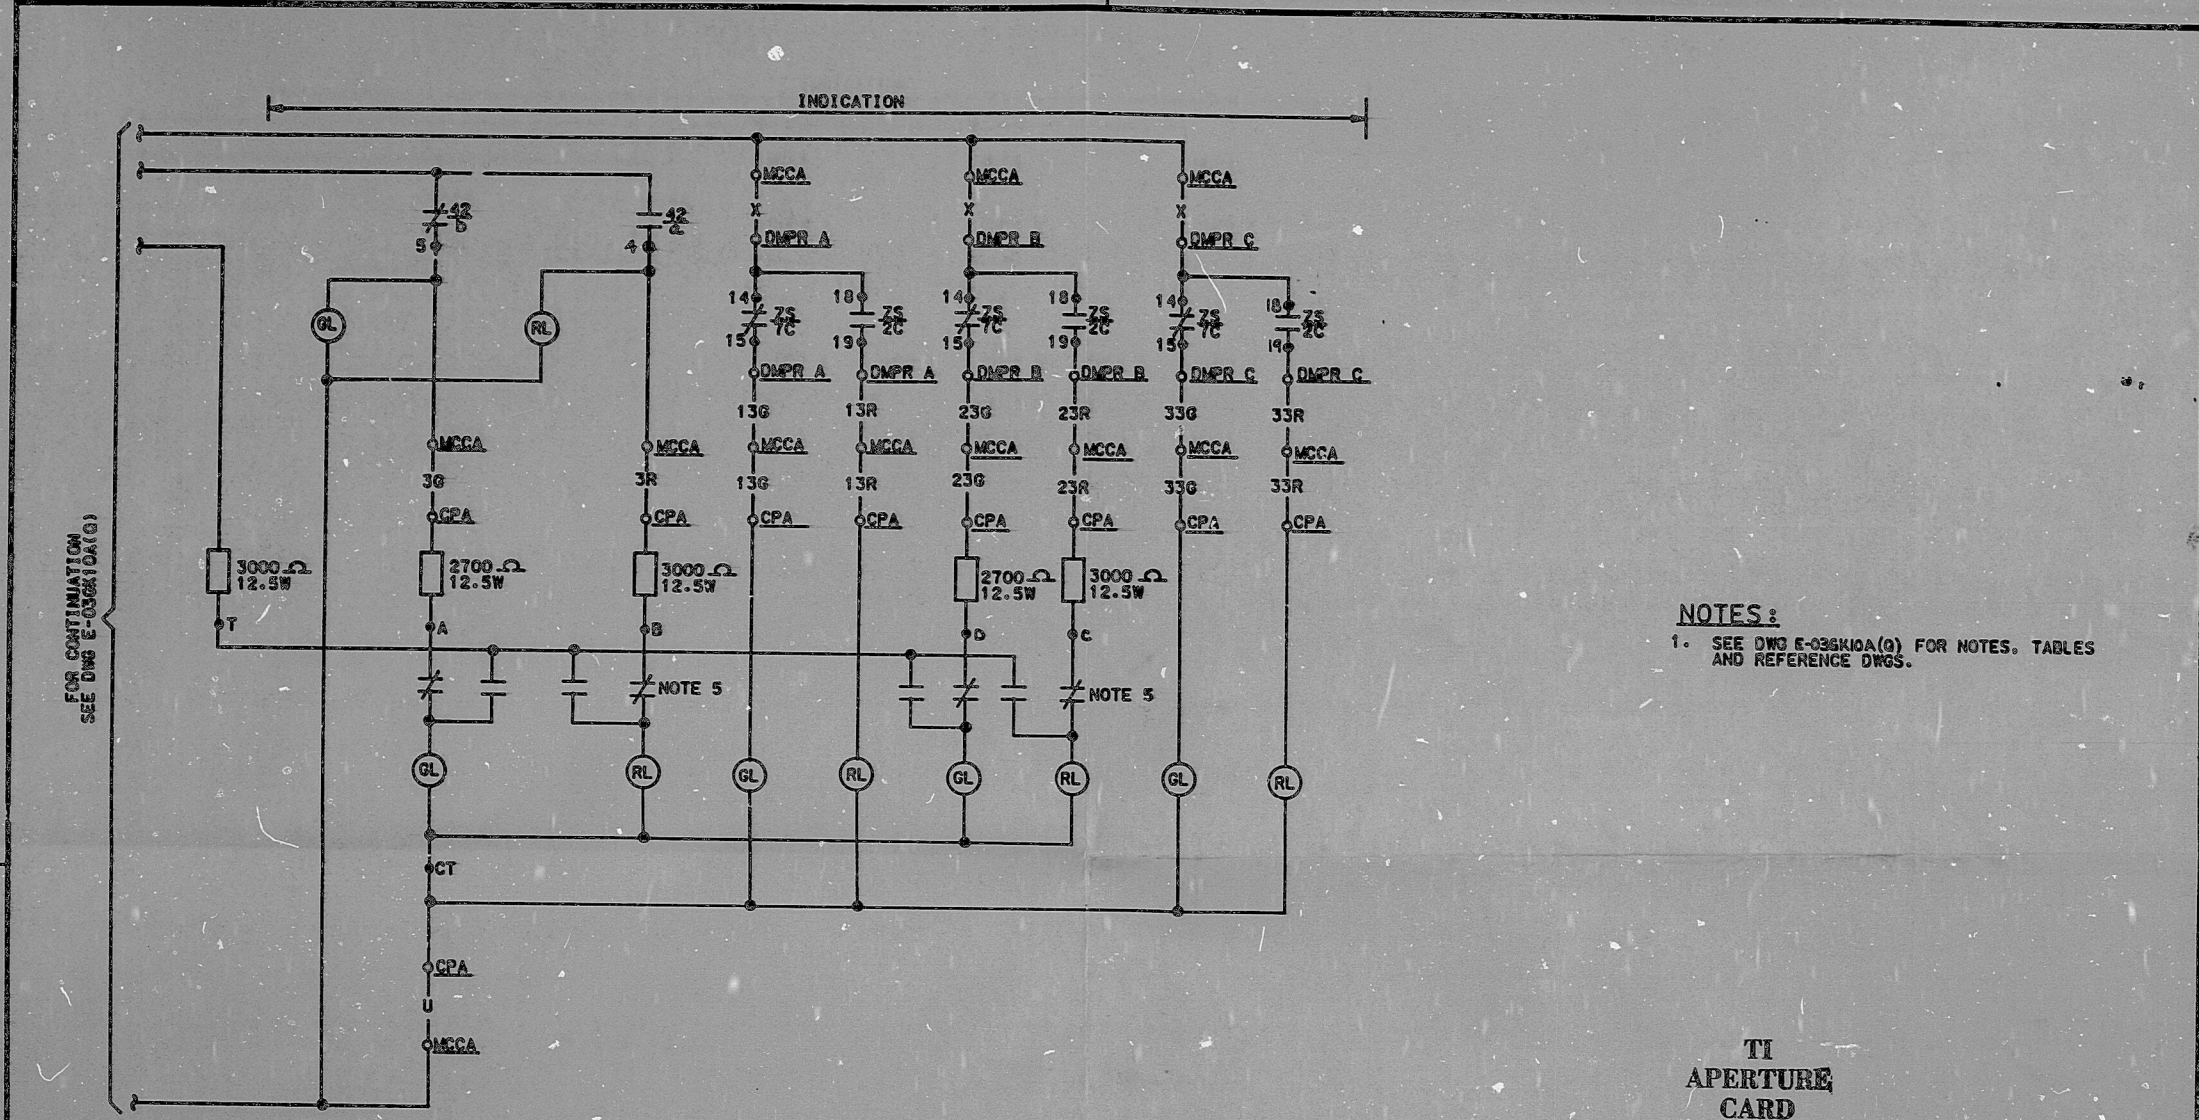

FOR CONTINUATION
SEE DWG E-036K10A(Q)

NOTES:
1. SEE DWG E-036K10A(Q) FOR NOTES, TABLES AND REFERENCE DWGS.

**TI
APERTURE
CARD**

NO.	DATE	REVISIONS	BY	CHK	DESIGN	ENGR	APP	DATE
SCALE		DESIGNED AMF	DRAWN CAD	CHECK				
BECHTEL								
GAITHERSBURG, MARYLAND								
SNUPPS								
SCHEMATIC DIAGRAM CONTROL ROOM PRESSURIZATION FAN AND SUPPLY DAMPERS								
UTILITY DRAWING NO.							REV	
BECHTEL DRAWING NO.							REV	
10466							E-036K10B(Q)	0
DRAWING APPLICABLE TO UNITS: 1 2 3 4 5 6 7 8								

REVIEW LEVEL 3

I certify that the image contained on this frame was made in the normal and regular course of business, on the date stated below and that it is an accurate reproduction of the document(s) submitted to Micrographics.
DATE: 7-17-81 OPERATOR *James E. Slings* SUPERVISOR *Bill [unclear]*

8410090030

PDR RIDS

