

This drawing and the design it covers is the property of the utilities which are participating in the SNUPPS Project. It is loaned on the borrower's express agreement that it will not be reproduced, copied, loaned, exhibited, or used except in the limited way and private use permitted by the SNUPPS utilities to the borrower.


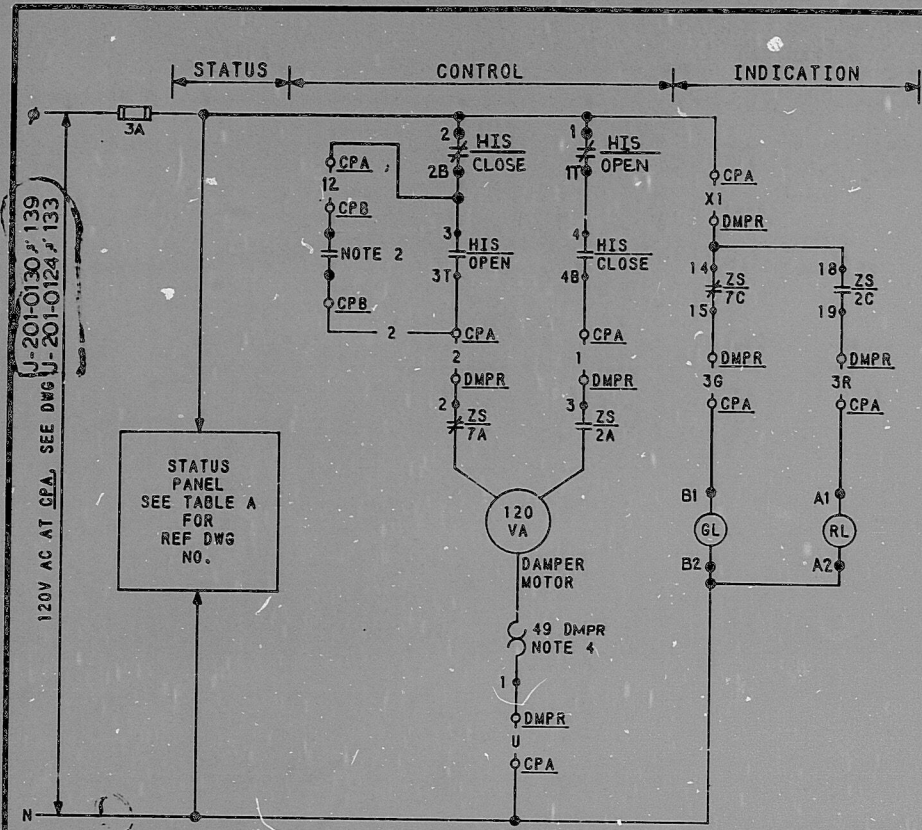


TABLE B


COMPUTER REF DWG	J-106-0115	J-106-0115
COMPUTER POINT	GKZ160	GKZ161
COMPUTER LOCATION-PC	RJ159A	RJ160A
DAMPER NO.-DMPR	GKHZ160	GKHZ161
COMPUTER SCHEME NO.	1GKR19A	4GKR19B

TABLE A

STATUS PNL REF DWG NO.	E-03SA19	E-03SA20
CONTROL PNL-CPB	SA036A	SA036B
HIS NUMBER	GKHIS160	GKHIS161
HIS LOCATION-CPA	RP088	RP088
DAMPER NO.-DMPR	GKHZ160	GKHZ161
ESFAS RELAY CONTACT NOS. (NOTE 2)	K107 2,3	K107 2,3
SCHEME NO.	1GKY19A	4GKY19B

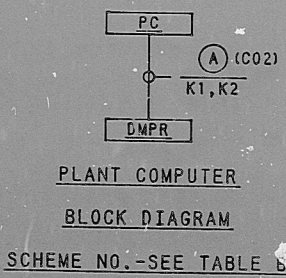

SCHEME NO.-SEE TABLE B

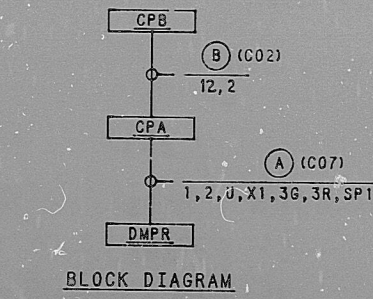

SCHEME NO.-SEE TABLE A

OPEN	CONTACT	POSITION	
GL RL		NORM	CLOSE OPEN
	1-1-1T	X	X
CLOSE	3-1-3T		X
	2-1-2B	X	
	4-1-4B	X	

CUTLER-HAMMER TYPE E30 JY9 WITH TWO KLA-3 CONTACT BLOCKS

HAND INDICATING SWITCH HIS-SEE TABLE A MOMENTARY CONTACT

ROTOR	TRAVEL	LIMIT SWITCH CONTACT DEVELOPMENT				FUNCTION
		FULL OPEN	LIMIT A	LIMIT B	CLOSE FULL	
CLOSE	2-A					CLOSE CKT
	2-B					NOT USED
	2-C					RED LT
	2-D					SPARE
AUX	4-A					SPARE
	4-B					SPARE
	4-C					SPARE
	4-D					SPARE
OPEN	7-A					OPEN CKT
	7-B					NOT USED
	7-C					GREEN LT
	7-D					NOTE 3
AUX	9-A					SPARE
	9-B					COMPUTER
	9-C					SPARE
	9-D					SPARE

SOLID BAR INDICATES CONTACT CLOSED

REF. DWGS:

- M-02GK01
- J-02GK19

1. DAMPER SHOWN IN FULL CLOSED POSITION. DAMPER FAIL CLOSED.
2. CLOSURES ON CRVIS SIGNAL. SEE TABLE A & REFER BECHTEL VP NOS. J-104-0034 & J-104-0042
3. FOR STATUS PANEL CABLE PULL SEE DWG E-03SA18.
4. THERMAL DEVICE RESETS AUTOMATICALLY.

NOTES:

NO.	DATE	REVISIONS	BY	CHK	DESIGN	ENGR	PROJ

SCALE: DESIGNED DLG DRAWN CAD

BECHTEL
GAITHERSBURG, MARYLAND

SNUPPS

SCHEMATIC DIAGRAM
AIR RETURN DAMPERS TO CONTROL RM
FILTER ADSORBER UNITS

JOB NO.	BECHTEL DRAWING NO.	REV
10480	E-03GK19 (0)	3

DRAWING APPLICABLE TO UNITS: 1 2 3 4 5 6 7 8

I certify that the image contained on this frame was made in the normal and regular course of business, on the date stated below and that it is an accurate reproduction of the document(s) submitted to Micrographics.
DATE 2-27-80 OPERATOR *Donald Koppa* SUPERVISOR *Bill Sandberg*

16X

84100900 43

PDR RIDS

