

NOTES:  
 1) THIS LOGIC IS APPLICABLE TO THE FOLLOWING:

SERVICE	VALVE NO.	TRAIN	CONTROL RM SWITCH LOC.	ELECTRICAL REF. DWG. NO.
SUPPL. CONT. PURGE SUPPLY-OUTSIDE CONT. ISO. VLV. A	HA 001	A	ZCP-001	1-E-7274
SUPPL. CONT. PURGE SUPPLY-INSIDE CONT. ISO. VLV. B	HA 003	B	ZCP-002	1-E-7270
SUPPL. CONT. PURGE SUPPLY-INSIDE CONT. ISO. VLV. C	HA 002	C	ZCP-003	1-E-7271
SUPPL. CONT. PURGE EXHAUST-OUTSIDE CONT. ISO. VLV. D	HA 006	A	ZCP-001	1-E-7275
SUPPL. CONT. PURGE EXHAUST-INSIDE CONT. ISO. VLV. E	HA 005	B	ZCP-002	1-E-7272
SUPPL. CONT. PURGE EXHAUST-INSIDE CONT. ISO. VLV. F	HA 004	C	ZCP-003	1-E-7273


NOTE 2  
 1-Z-3600 SHT. 28 (G-2) 2) TRAIN B SEE 1-Z-3601 SHT. 28  
 TRAIN C SEE 1-Z-3602 SHT. 28  
 3) TRAIN B COORDINATES (A-2)  
 TRAIN C COORDINATES (A-3)

GENERAL NOTE:  
 THIS DRAWING REPRESENTS FUNCTIONAL REQUIREMENTS ONLY. REFER TO ELECTRICAL REFERENCE DRAWING FOR HARDWARE IMPLEMENTATION.

NO.	DATE	DESCRIPTION	BY	CHK	PROJ. ENG.	PROJ. MGR.	DATE	DESCRIPTION	BY	CHK	PROJ. ENG.	PROJ. MGR.
1578		REVISED AS NOTED										
1577		ISSUED FOR USE										
1576		EXTERNAL REVIEW REVISED AS NOTED										
1575		INITIAL REVIEW										

SOUTH TEXAS PROJECT  
 BROWN & ROOT INC.  
 ENGINEERS-CONSTRUCTORS  
 HOUSTON, TEXAS  
 DRAWING TITLE: R.C. BLDG. HVAC SUPPL. CONT. PURGE ISOLATION VALVES LOGIC DIAGRAM SYSTEM: V-14  
 CONTRACT NO: CR-0241 SCALE: N/A  
 DRAWING NO: V-14-1-2-3492E SHT. 2  
 PKG. NO. 132 AREA IC2  
 PRELIMINARY  REVIEW  USE  CONSTRUCTION

BROWN & ROOT INC.  
 MICROFILM SERVICES

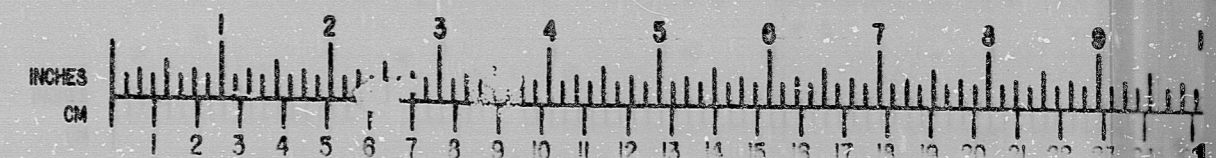

WEDNESDAY, OCT. 24 1979

INFORMATION  
 THIS DOCUMENT IS  
 SUBJECT TO REVISION  
 WITHOUT NOTICE  
 TO THE USER.  
 COPY  
 TERA  
 APERTURE  
 CARD



R105

812090282

