


8.5"
11"
17"

8.5"
11"
17"

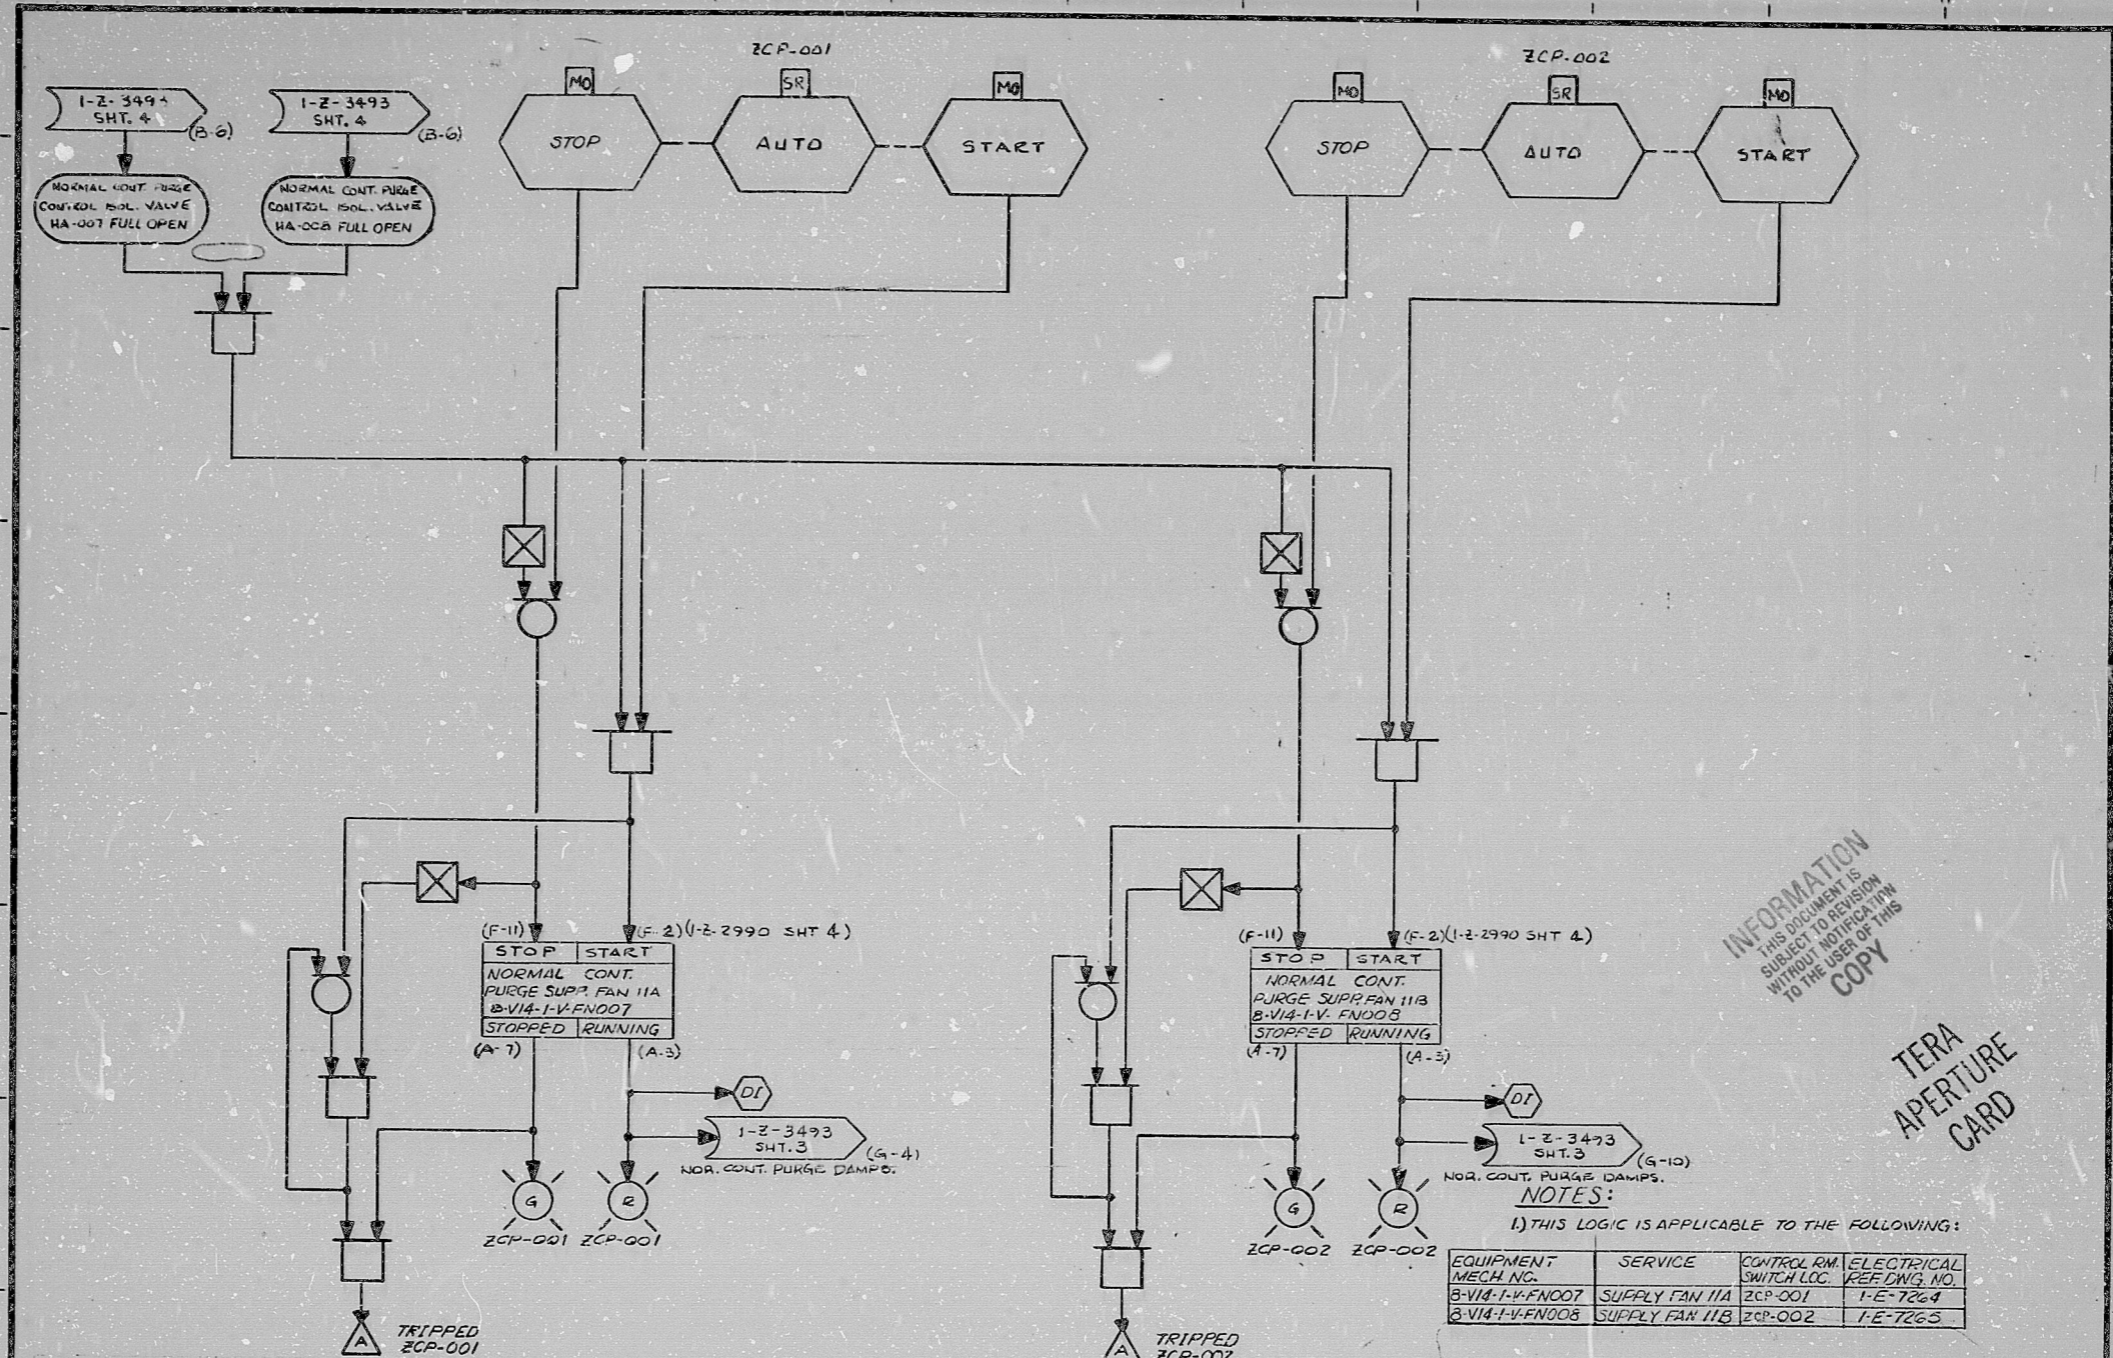

INFORMATION
THIS DOCUMENT IS
SUBJECT TO REVISION
WITHOUT NOTICE
TO THE USER OF THIS
COPY

TERA
APERTURE
CARD

GENERAL NOTE:
THIS DRAWING REPRESENTS FUNCTIONAL REQUIREMENTS ONLY. REFER TO ELECTRICAL REFERENCE DRAWING FOR HARDWARE IMPLEMENTATION.

NOTES:
1) THIS LOGIC IS APPLICABLE TO THE FOLLOWING:

EQUIPMENT MECH. NO.	SERVICE	CONTROL RM. SWITCH LOC.	ELECTRICAL REF. DWG. NO.
B-VI4-I-V-FN007	SUPPLY FAN 11A	ZCP-001	1-E-7264
B-VI4-I-V-FN008	SUPPLY FAN 11B	ZCP-002	1-E-7263

NO	DATE	DESCRIPTION	BY	CHK	ENG	MGR	PROJ	NO	DATE	DESCRIPTION	BY	CHK	ENG	MGR	PROJ
D577		REVISED AS NOTED													
C177		ISSUED FOR USE													
E177		EXTERNAL REVIEW; REVISED AS NOTED													
A176		INITIAL REVIEW													


Brown & Root Inc.
ENGINEERS-CONSTRUCTORS
HOUSTON, TEXAS

SOUTH TEXAS PROJECT

PKG. NO. 132 AREA 102


DRAWING TITLE	CONTRACT NO.	SCALE
R.C. BLDG. HVAC NORMAL CONT. PURGE SUPPLY & EXH. FANS LOGIC DIAGRAM SYSTEM: V-14	CR-0241	N/A
DRAWING NO.		
1-Z-3491G		
SHT. 5		

PRELIMINARY REVIEW USE CONSTRUCTION

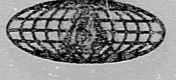

BROWN & ROOT INC.
MICROFILM SERVICES

THURSDAY, JULY 24 1980

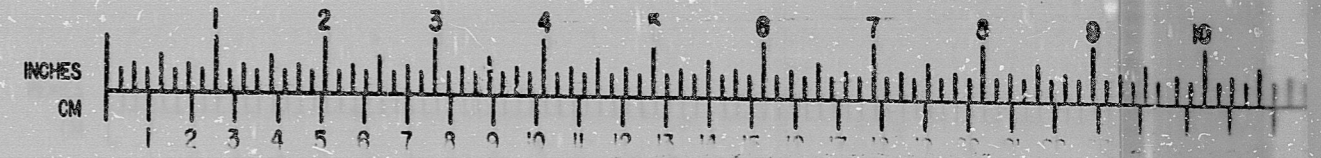

RIDS

8112090314

