

**INFORMATION**  
THIS DOCUMENT IS  
SUBJECT TO REVISION  
WITHOUT NOTIFICATION  
TO THE USER OF THIS  
COPY

**NOTES:**

1. THIS LOGIC IS APPLICABLE TO THE FOLLOWING:

SERVICE	TRAIN	CONTROL SWITCH	MECHANICAL EQUIP. NO.	ELECTRICAL REF. DWG. NO.
MAIN EXHAUST FAN IIA	A	CP-001	3-VI2-1-V-FN004	1-E-7439
MAIN EXHAUST FAN IIB	B	CP-002	3-VI2-1-V-FN005	1-E-7440
MAIN EXHAUST FAN IIC	C	CP-003	3-VI2-1-V-FN006	1-E-7441

2. TRAIN B, SEE I-2-3601 SHT. 8  
TRAIN C, SEE I-2-3602 SHT. 8

**GENERAL NOTE:**  
THIS DRAWING REPRESENTS FUNCTIONAL REQUIREMENTS ONLY. REFER TO ELECTRICAL REFERENCE DRAWING FOR HARDWARE IMPLEMENTATION.

NO.	DATE	DESCRIPTION	BY	CHKD	PROJ. ENGR.	PROJ. MGR.	DATE	DESCRIPTION	BY	CHKD	PROJ. ENGR.	PROJ. MGR.	DATE
D-177		REISSUED FOR USE; REV. AS NOTED											
C-177		ISSUED FOR USE											
B-177		ISSUED FOR USE; REV. AS NOTED											
A-177		INITIAL REVIEW											

PKG. NO. 135 ARFA 102

**SOUTH TEXAS PROJECT**


**Brown & Root Inc.**  
ENGINEERS CONSTRUCTORS  
HOUSTON, TEXAS

DRAWING TITLE: FUEL HDLG. BLDG. HVAC  
MAIN EXHAUST FANS  
LOGIC DIAGRAM  
SYSTEMS V-12

CONTRACT NO. SCALE: CR-0241 N.A.  
DRAWING NO. V-12: I-2-3670 D  
SHEET: 2

PRELIMINARY □ REVIEW □ USE □ CONSTRUCTION

**BROWN & ROOT INC.**  
MICROFILM SERVICES  
TUESDAY, FEB. 28 1978

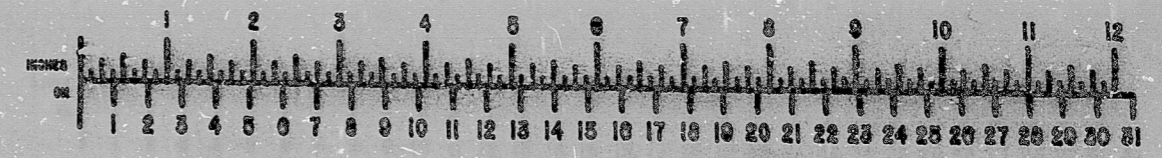

RIDS

812090376

