


This drawing and the design it covers is the property of the Utilities which are participating in the SHUPPS Project. It is loaned on the borrower's express agreement that it will not be reproduced, copied, loaned, exhibited, or used except in the limited way and private use permitted by written consent given by the SHUPPS Utilities to the borrower.

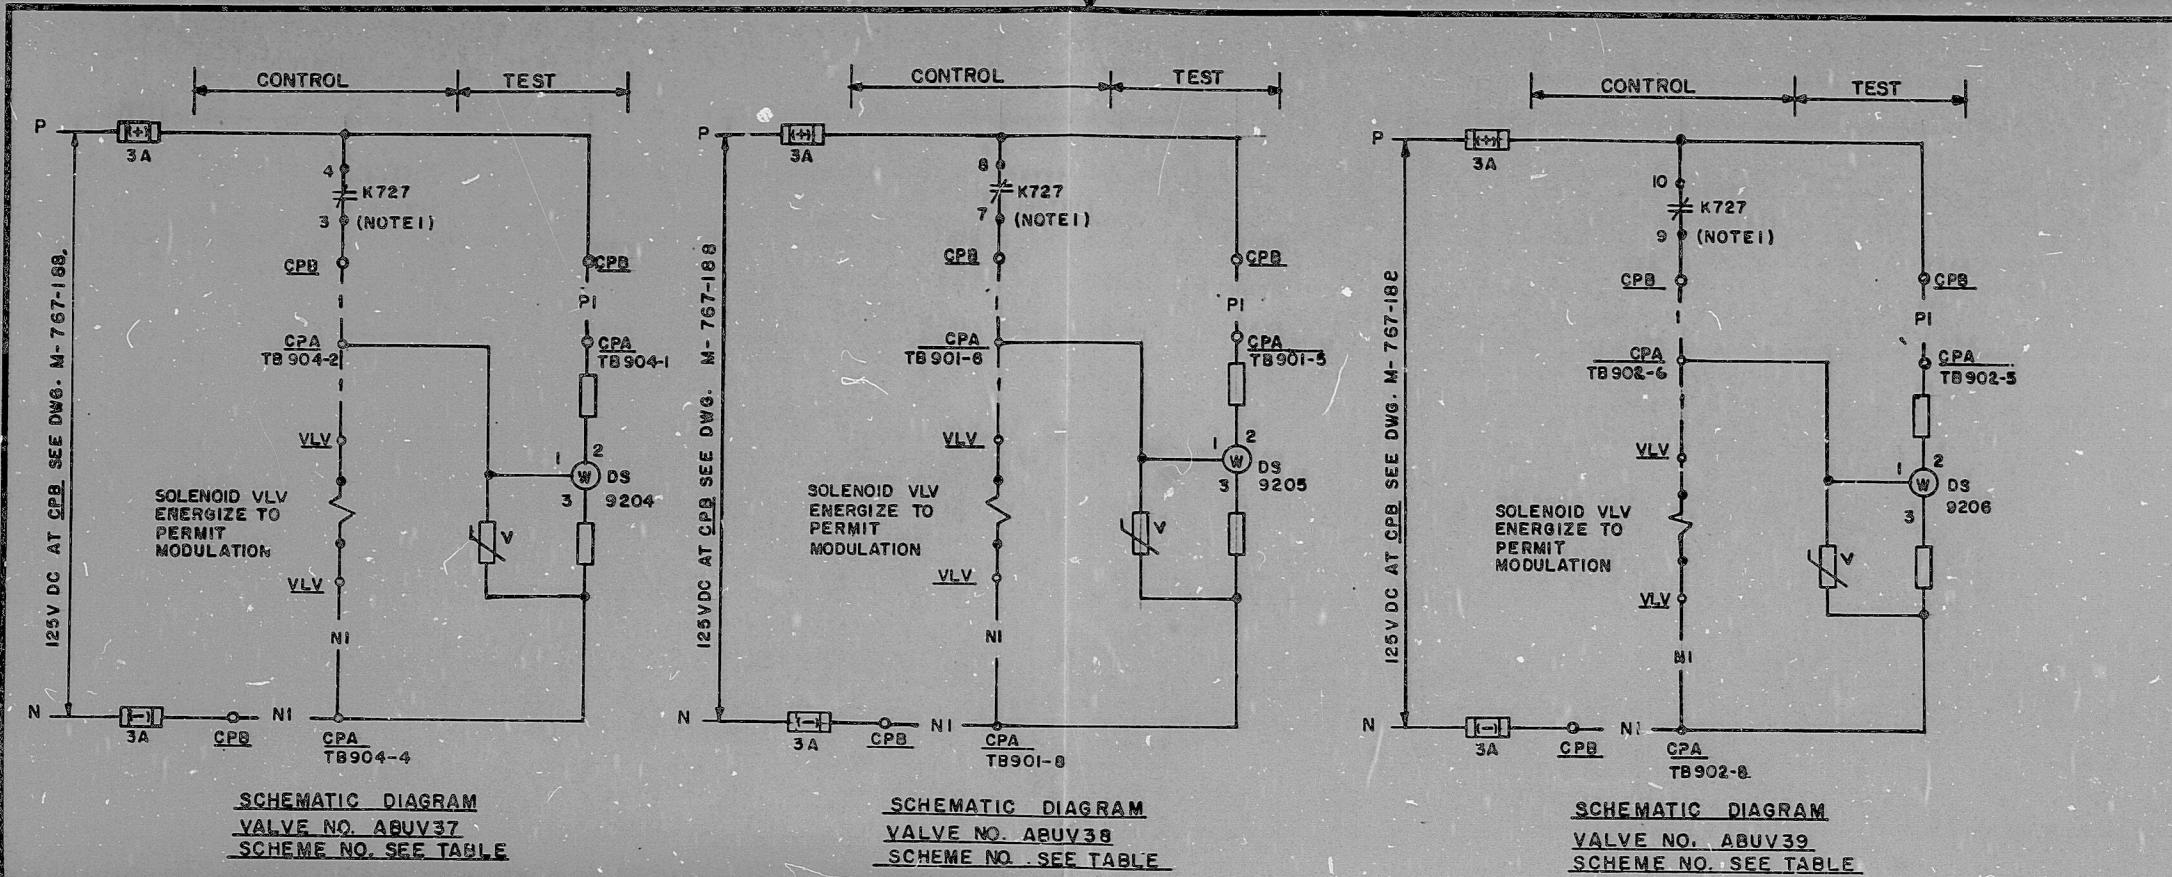


REFERENCE DWGS:
M-02AB03
M-767-234
M-767-188
J-600D-0026
M-767-221

TI
APERTURE
CARD

I. OPENS ON LO-LO TAVG OR HAND SW. IN "OFF/RESET" POSITION. SEE TABLE FOR HAND SW. NO. REFER WESTINGHOUSE DWG. BECHTEL V.P. NO. M-767-188.

NOTES:

NO.	DATE	REVISIONS	BY	CHKD	DESIGN SUPP	PROJ. ENGR
1	10/10/88	REF. DWGS. ADDED	JR	MM	MM	MM
2	10/10/88	REV'D TERM. NOS.	JR	MM	MM	MM
3	10/10/88	ADDED REF DWG	JR	MM	MM	MM
4	10/10/88	REV. TABLE, E-DIAG. CRT.	JR	MM	MM	MM
5	10/10/88	ISSUED FOR CONSTRUCTION	JR	MM	MM	MM
6	10/10/88	SUPERSEDED E-03AB11	JR	MM	MM	MM

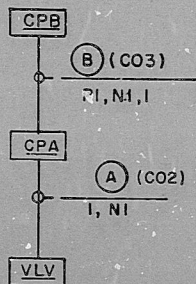

BLOCK DIAGRAM
SCHEME NO. SEE TABLE

HAND SW NO. & REF DWG (NOTE 1)	ABHS63	ABHS64	ABHS63	ABHS64	ABHS63	ABHS64
	E-03AB31	E-03AB31	E-03AB31	E-03AB31	E-03AB31	E-03AB31
WEST PROT PNL-CPB	SB029D	SB032D	SB029D	SB032D	SB029D	SB032D
WEST TEST PNL-CPA	SB030B	SB033B	SB030B	SB033B	SB030B	SB033B
SOLENOID VLV-VLV	ABUY37A	ABUY37B	ABUY38A	ABUY38B	ABUY39A	ABUY39B
MAIN VALVE NO.	ABUV37		ABUV38		ABUV39	
SCHEME NO.	IABK11A	4ABK11A	IABK11B	4ABK11B	IABK11C	4ABK11C

REVIEW LEVEL 3

BECHTEL
GAITHERSBURG, MARYLAND

SNUPPS

SCHEMATIC DIAGRAM
MAIN STEAM DUMP VALVES

UTILITY DRAWING NO.	REV

JOB NO.	BECHTEL DRAWING NO.	REV
10480	E-03AB11A(Q)	4

DRAWING APPLICABLE TO UNITS: 1 2 

17 x 22 "C" SIZE

I certify that the image contained on this frame was made in the normal and regular course of business, on the date stated below and that it is an accurate reproduction of the document(s) submitted to my graphics.
DATE 10/10/88 OPERATOR [Signature] SUPERVISOR [Signature]



8410090167

PDR RIDS

