


This drawing and the design it covers is the property of the Utilities which are participating in the SNUPPS Project. It is loaned on the borrower's express agreement that it will not be reproduced, copied, loaned, exhibited, or used except in the limited way and private use permitted by written consent given by the SNUPPS Utilities to the borrower.

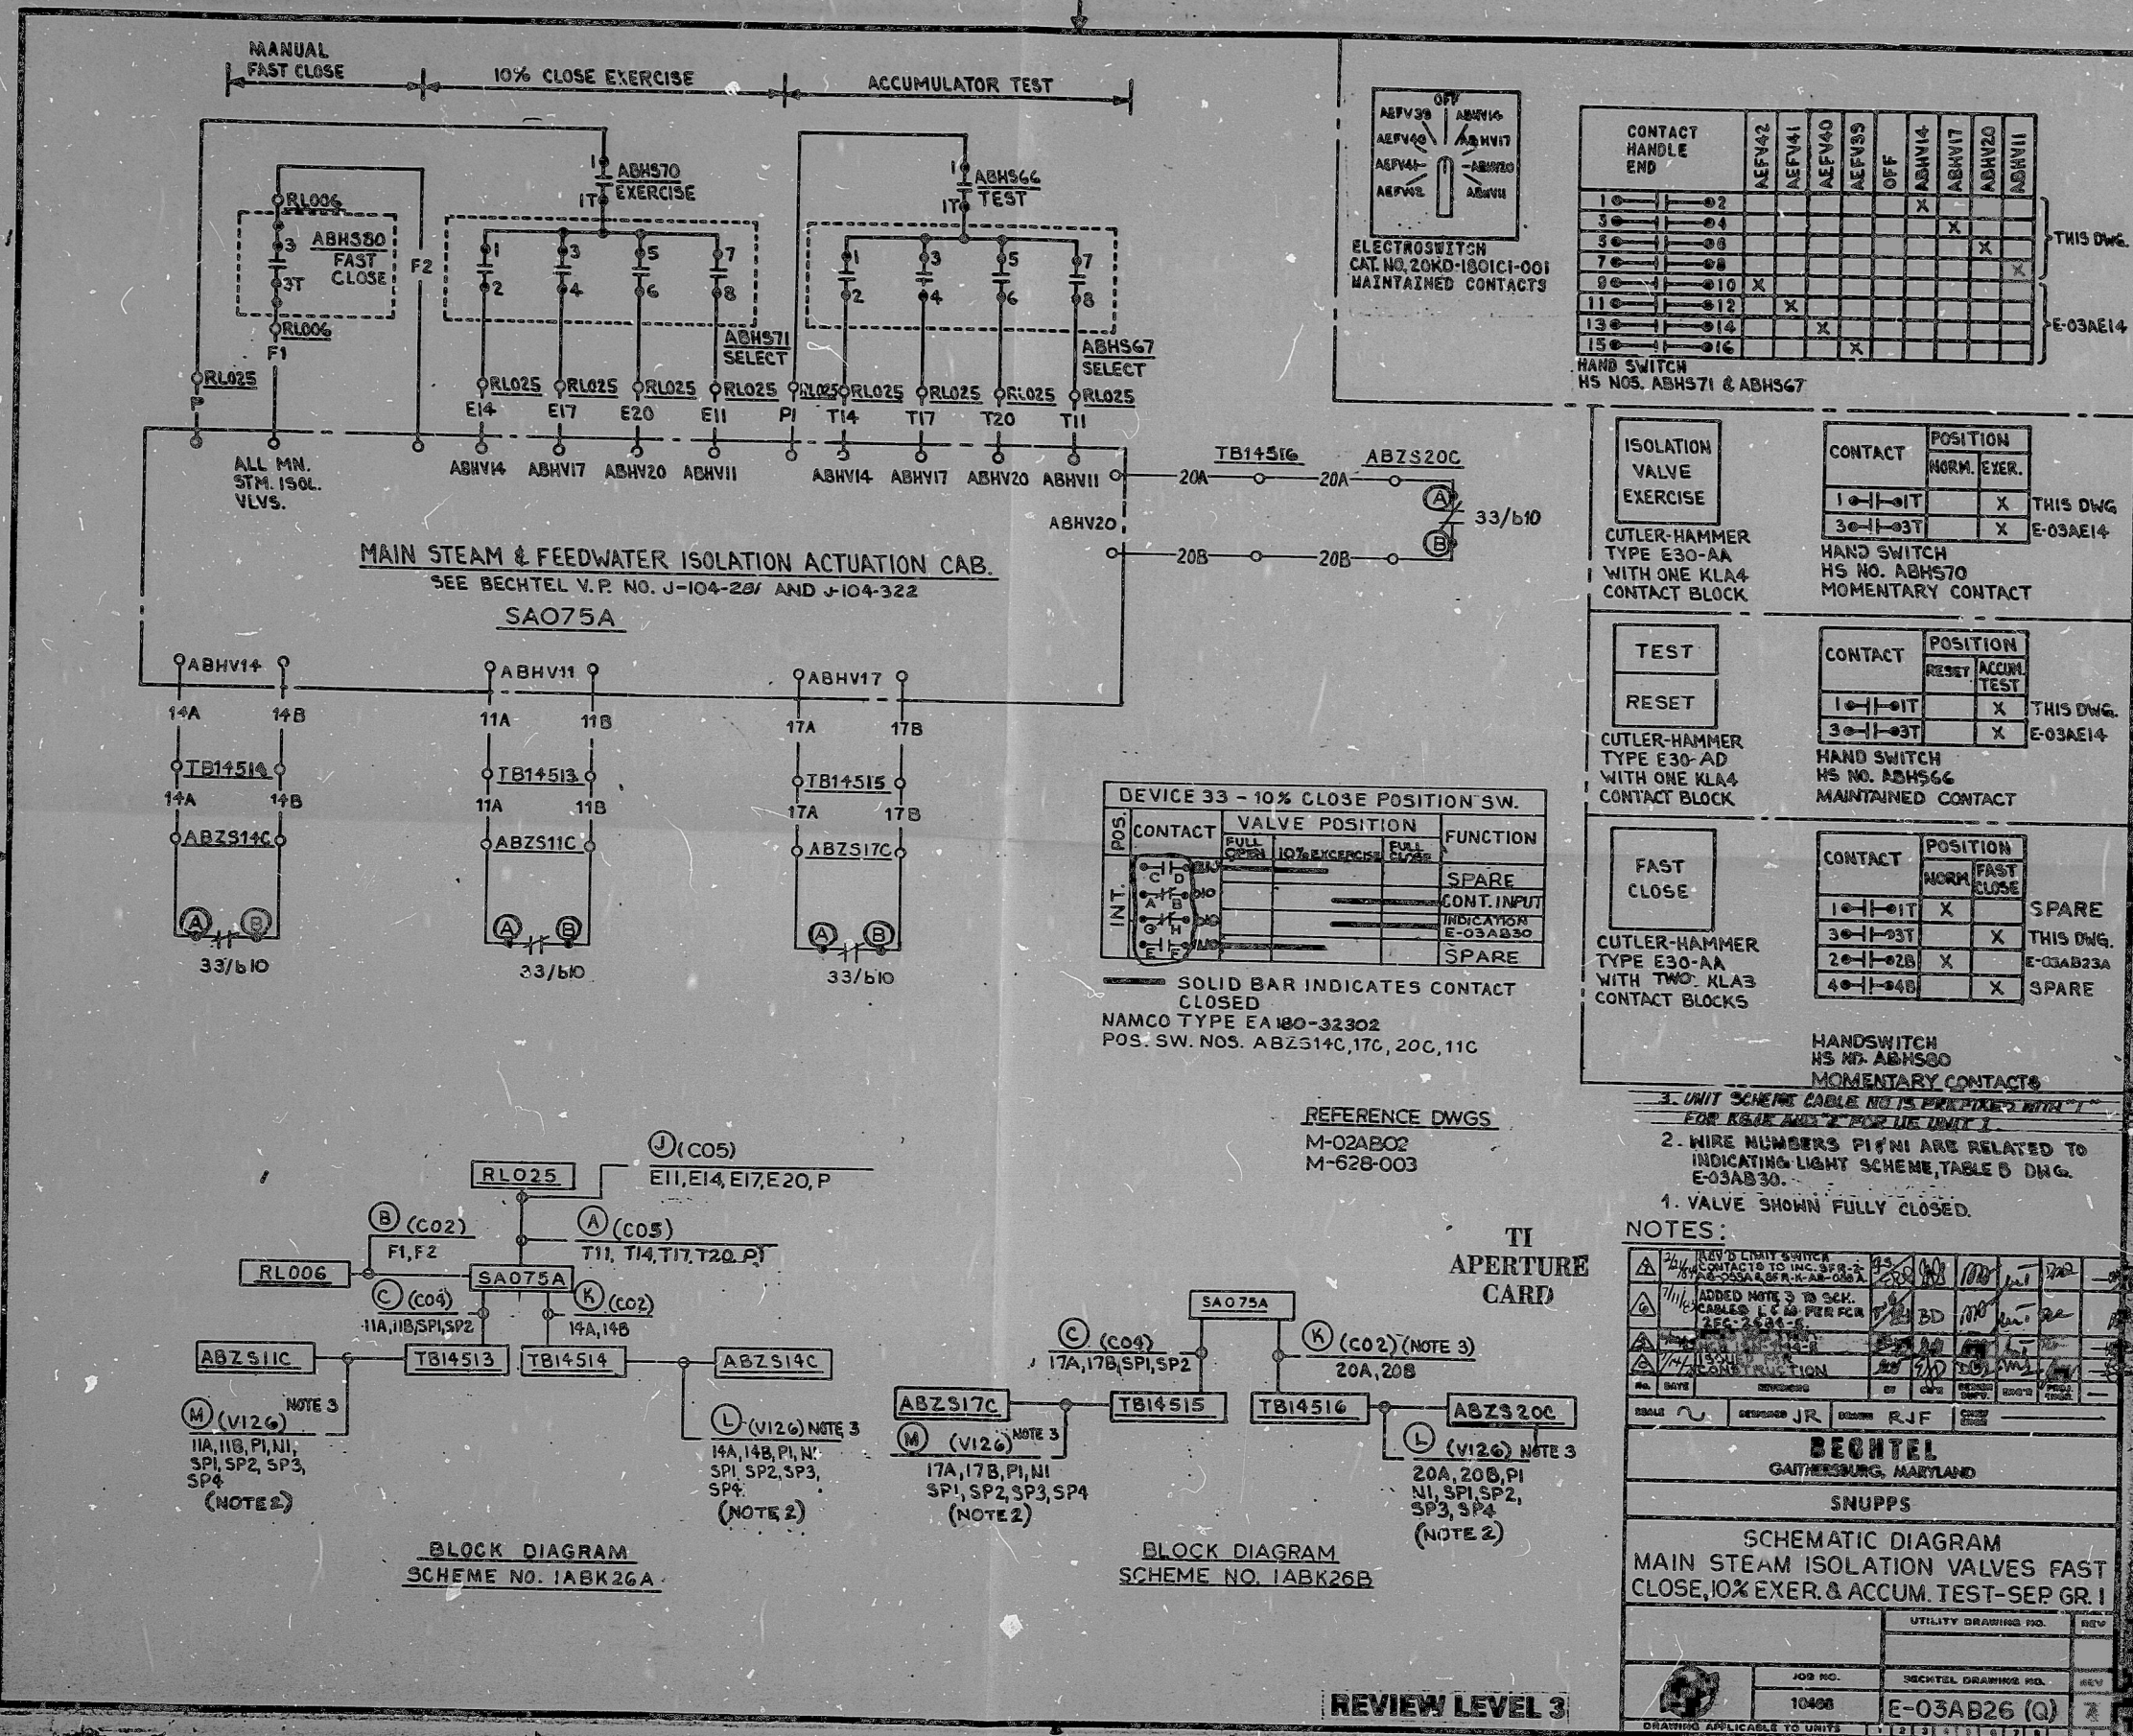

OFF
AEFV38 ABHV14
AEFV40 ABHV17
AEFV41 ABHV20
AEFV42 ABHV11

ELECTROSWITCH
CAT. NO. 20KD-1801C1-001
MAINTAINED CONTACTS

CONTACT HANDLE END	AEFV42	AEFV41	AEFV40	AEFV38	OFF	ABHV14	ABHV17	ABHV20	ABHV11
1-0-02						X			
3-0-04							X		
5-0-08								X	
7-0-08									X
8-0-10	X								
11-0-12		X							
13-0-14			X						
15-0-16				X					

THIS DWG. E-03AE14

HAND SWITCH
HS NOS. ABHS71 & ABHS67

ISOLATION VALVE EXERCISE	CONTACT	POSITION	
		NORM.	EXER.
	1-0-01T		X
	3-0-03T		X

CUTLER-HAMMER TYPE E30-AA WITH ONE KLA4 CONTACT BLOCK

HAND SWITCH HS NO. ABHS70 MOMENTARY CONTACT

TEST RESET	CONTACT	POSITION	
		RESET	ACCUM. TEST
	1-0-01T		X
	3-0-03T		X

CUTLER-HAMMER TYPE E30-AD WITH ONE KLA4 CONTACT BLOCK

HAND SWITCH HS NO. ABHS66 MAINTAINED CONTACT

FAST CLOSE	CONTACT	POSITION	
		NORM.	FAST CLOSE
	1-0-01T		X
	3-0-03T		X
	2-0-02B		X
	4-0-04B		X

CUTLER-HAMMER TYPE E30-AA WITH TWO KLA3 CONTACT BLOCKS

HANDSWITCH HS NO. ABHS80 MOMENTARY CONTACTS

DEVICE 33 - 10% CLOSE POSITION SW.

POS	CONTACT	VALVE POSITION	FUNCTION
		FULL OPEN	
		10% EXERCISE	
		FULL CLOSED	
INT.	A		SPARE
	B		CONT. INPUT INDICATION E-03AB30
	C		SPARE
	D		SPARE
	E		SPARE
	F		SPARE

SOLID BAR INDICATES CONTACT CLOSED
NAMCO TYPE EA180-32302
POS. SW. NOS. ABZS14C, 17C, 20C, 11C

REFERENCE DWGS
M-02AB02
M-528-003

- NOTES:
- UNIT SCHEME CABLE NOTS. EXCEPT "WIRE" FOR "CABLE" AND "WIRE" FOR "UNIT".
 - WIRE NUMBERS P1, NI ARE RELATED TO INDICATING LIGHT SCHEME, TABLE 5 DWG. E-03AB30.
 - VALVE SHOWN FULLY CLOSED.

NO.	DATE	REVISION	BY	CHKD.	APP'D.
1					
2					
3					

BECTEL
GAITHERSBURG, MARYLAND

SNUPPS

SCHEMATIC DIAGRAM
MAIN STEAM ISOLATION VALVES FAST CLOSE, 10% EXER. & ACCUM. TEST-SEP GR. I

UTILITY DRAWING NO.	REV.

JOB NO.	BECTEL DRAWING NO.	REV.
10408	E-03AB26 (Q)	

DRAWING APPLICABLE TO UNITS: 1, 2, 3, 4, 5, 6, 7, 8

I certify that the image contained on this frame was made in the normal and regular course of business, on the date stated below and that it is an accurate reproduction of the document(s) submitted to Micrographics.
DATE 2/27/84 OPERATOR Mark Leland

REVIEW LEVEL 3

PDR RIDS

8410090183

