

17"

11"

8.5"

8.5"

11"

17"

17"


11"

8.5"

8.5"

11"

17"

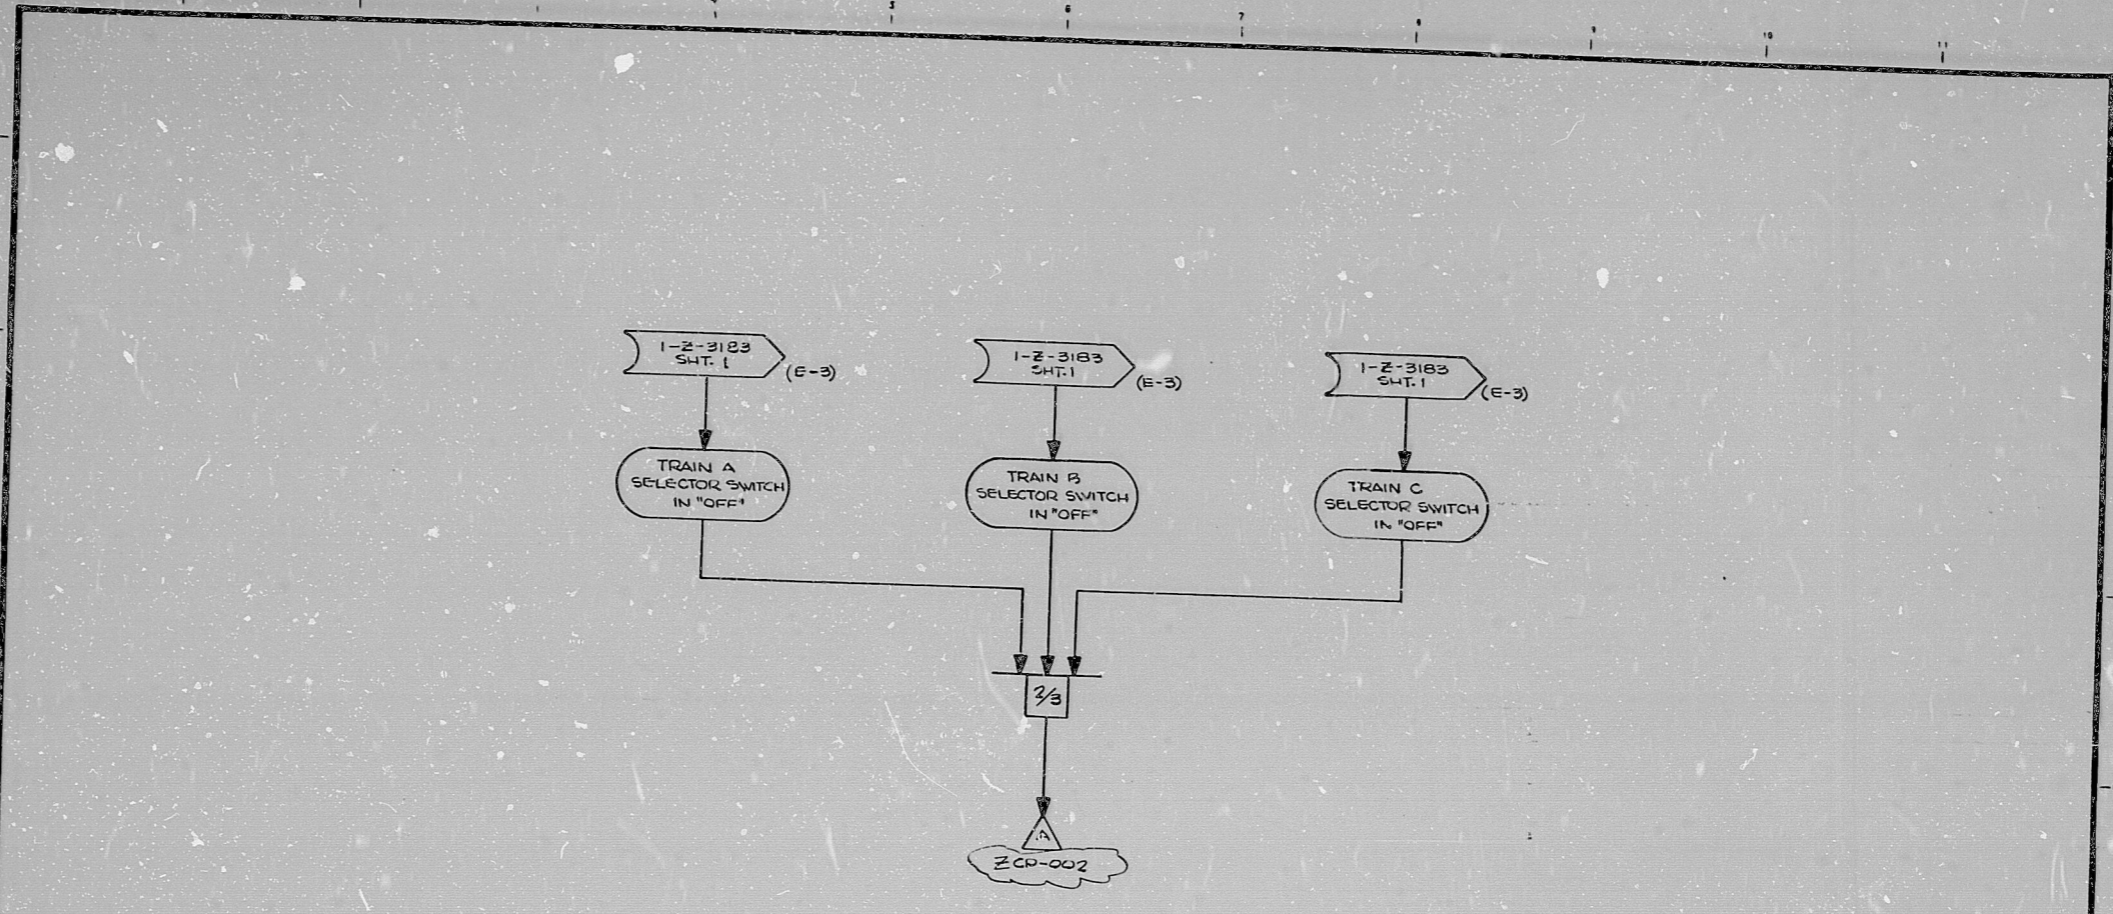

TERA APERTURE CARD

INFORMATION  
THIS DOCUMENT IS  
SUBJECT TO REVISION  
WITHOUT NOTIFICATION  
TO THE USER OF THIS  
COPY

GENERAL NOTE:  
THIS DRAWING REPRESENTS FUNCTIONAL REQUIREMENTS ONLY. REFER TO ELECTRICAL REFERENCE DRAWING FOR HARDWARE IMPLEMENTATION.

NO	DATE	DESCRIPTION	BY	CHK	PROJ	PROJ	NO	DATE	DESCRIPTION	BY	CHK	PROJ	PROJ
					ENG	MGR						ENG	MGR
010179		ISSUED FOR USE REV. AS NOTED											
010177		REVISED AS NOTED											
010176		NO REVISIONS											
010174		INITIAL REVIEW											

Brown & Root, Inc.  
ENGINEERS CONSTRUCTORS  
HOUSTON, TEXAS

SOUTH TEXAS  
PROJECT

DRAWING TITLE  
CCW ECW TRAIN  
SELECTOR ALARM  
LOGIC DIAGRAM  
SYSTEM: R-20

CONTRACT NO. SCALE  
CR-0241 N/A  
DRAWING NO. CR-20  
1-Z-3183D  
SHT. 2


PKG. NO. 097 AREA 102

PRELIMINARY  REVIEW  USE  CONSTRUCTION



BROWN & ROOT INC.  
MICROFILM SERVICES

INCHES  
CM

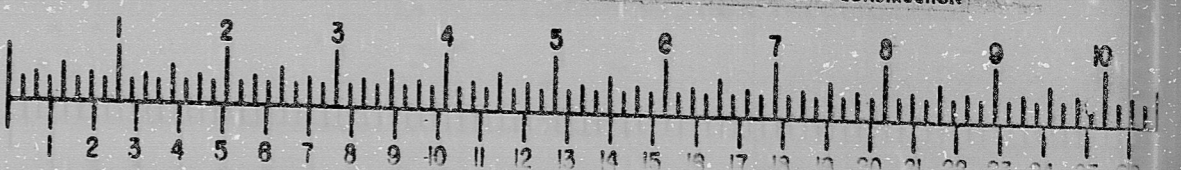

FRIDAY, NOV. 15 1979

RIDS

8/12/00/32

