



This drawing and the design it covers is the property of the utilities which are participating in the SNUPPS Project. It is loaned on the borrower's express agreement that it will not be reproduced, copied, loaned, exhibited, or used except in the limited way and private use permitted by written consent given by the SNUPPS Utilities to the borrower.

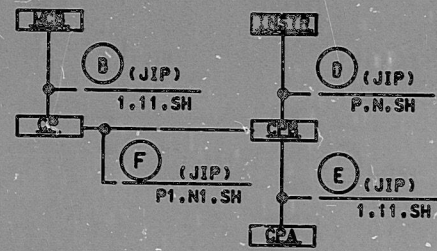

BLOCK DIAGRAM
SEE TABLE A

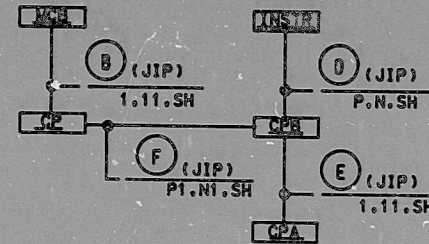


BLOCK DIAGRAM
SEE TABLE B

TABLE A AUX POWER TO STEAM FLOW MONITOR


SCHEME NO.	FLOW XMTR INSTR	FVA LOC CP & NO.	FLOW IND A LOC-MCB & NO.	FLOW IND B LOC-CPA & NO.	LOOP SCH REF DWG.	FY B LOC CP & NO.
4AL107A	ALFT1	LOC-RP053BC NO.-ALFY1A	LOC-RL006 NO.-ALF11A	LOC-RP118B NO.-ALF11B	J-110-0935 J-110-0935	LOC-RP147B NO.-ALFY1B
2AL107C	ALFT3	LOC-RP053DA NO.-ALFY3A	LOC-RL006 NO.-ALF13A	LOC-RP118B NO.-ALF13B	J-110-0941 J-110-0936	LOC-RP147A NO.-ALFY3B

TABLE B MISC. PRESS. MONITORS

SCHEME NO.	PRESS XMTR INSTR	CONT PNL CP	PRESS IND A LOC-MCB & NO.	PRESS IND B LOC-CPA & NO.	LOOP SCH REF DWG.	CONT PNL CP
4AL107H	ALPT24	RP053BC	LOC-RL005 NO.-ALPT24A	LOC-RP118B NO.-ALPT24B	J-110-0946 J-110-0937	RP147B
2AL107K	ALPT26	RP053DA	LOC-RL005 NO.-ALPT26A	LOC-RP118B NO.-ALPT26B	J-110-0948 J-110-0938	RP147A

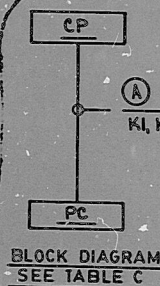

BLOCK DIAGRAM
SEE TABLE C

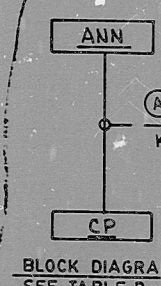

BLOCK DIAGRAM
SEE TABLE D

TABLE C

SCHEME NO.	COMPUTER POINT	COMPUTER LOC. - PC	CONT. PNL CP	LOOP SCH. REF. DWG.
4ALR07L	ALFI	RJIGOD	RP147B	J-110-0935

TABLE D

SCHEME NO.	HS. NO.	ANN POINT	ANN. LOC. ANN.	CONT. PNL CP	LOOP SCH. REF. DWG.	ANN. REF. DWG. BECTEL V.P. NO.
4ALR07R	ALH55	ALH45	RK045B	RP147B	J-110-0939	J-108-0026
4ALR07S	ALH510	ALH45	RK045B	RP147B	J-110-0941	J-108-0055

REFERENCE DWG:
M-02AL01

TI
APERTURE
CARD

DCP CS-21

REVIEW LEVEL 3

3/21	ADDED TABLE C & D & CORRESPONDING BLK DIAG., REV'D TABLE A & B	W.D.	W.D.	W.D.	W.D.	W.D.	W.D.	W.D.	W.D.	W.D.
7/1	ISSUED FOR CONST. THIS DWG. SUPPL. DWG. E-03AL07 AND INCORP. DCP CS-21	W.D.	W.D.	W.D.	W.D.	W.D.	W.D.	W.D.	W.D.	W.D.
NO.	DATE	REVISIONS	BY	CHK	APP'D	CHK'D	DATE	BY	CHK'D	DATE
<p>SCALE: NONE DESIGNED: DB DRAWN: CAD CHECKED: []</p> <p>BECHTEL GAITHERSBURG, MARYLAND</p> <p>SNUPPS SCHEMATIC DIAGRAM INSTRUMENTATION & ALARMS (SH. 2B)</p> <p>UTILITY DRAWING NO. REV. []</p> <p>JOB. NO. BECHTEL DRAWING NO. REV. []</p> <p>10466 E-03AL07B(Q) 1</p> <p>DEFN- [54.4] E03AL07B .DGN</p>										

I certify that the image contained on this frame was made in the normal and regular course of business, on the date stated below and that it is an accurate reproduction of the document(s) submitted to Micrographics.
DATE 3/24/73 OPERATOR Mark Hamann SUPERVISOR []

PDR RIDS

8410090307

