


14 13 12 11 10 9 8 7 6 5 4 3 2

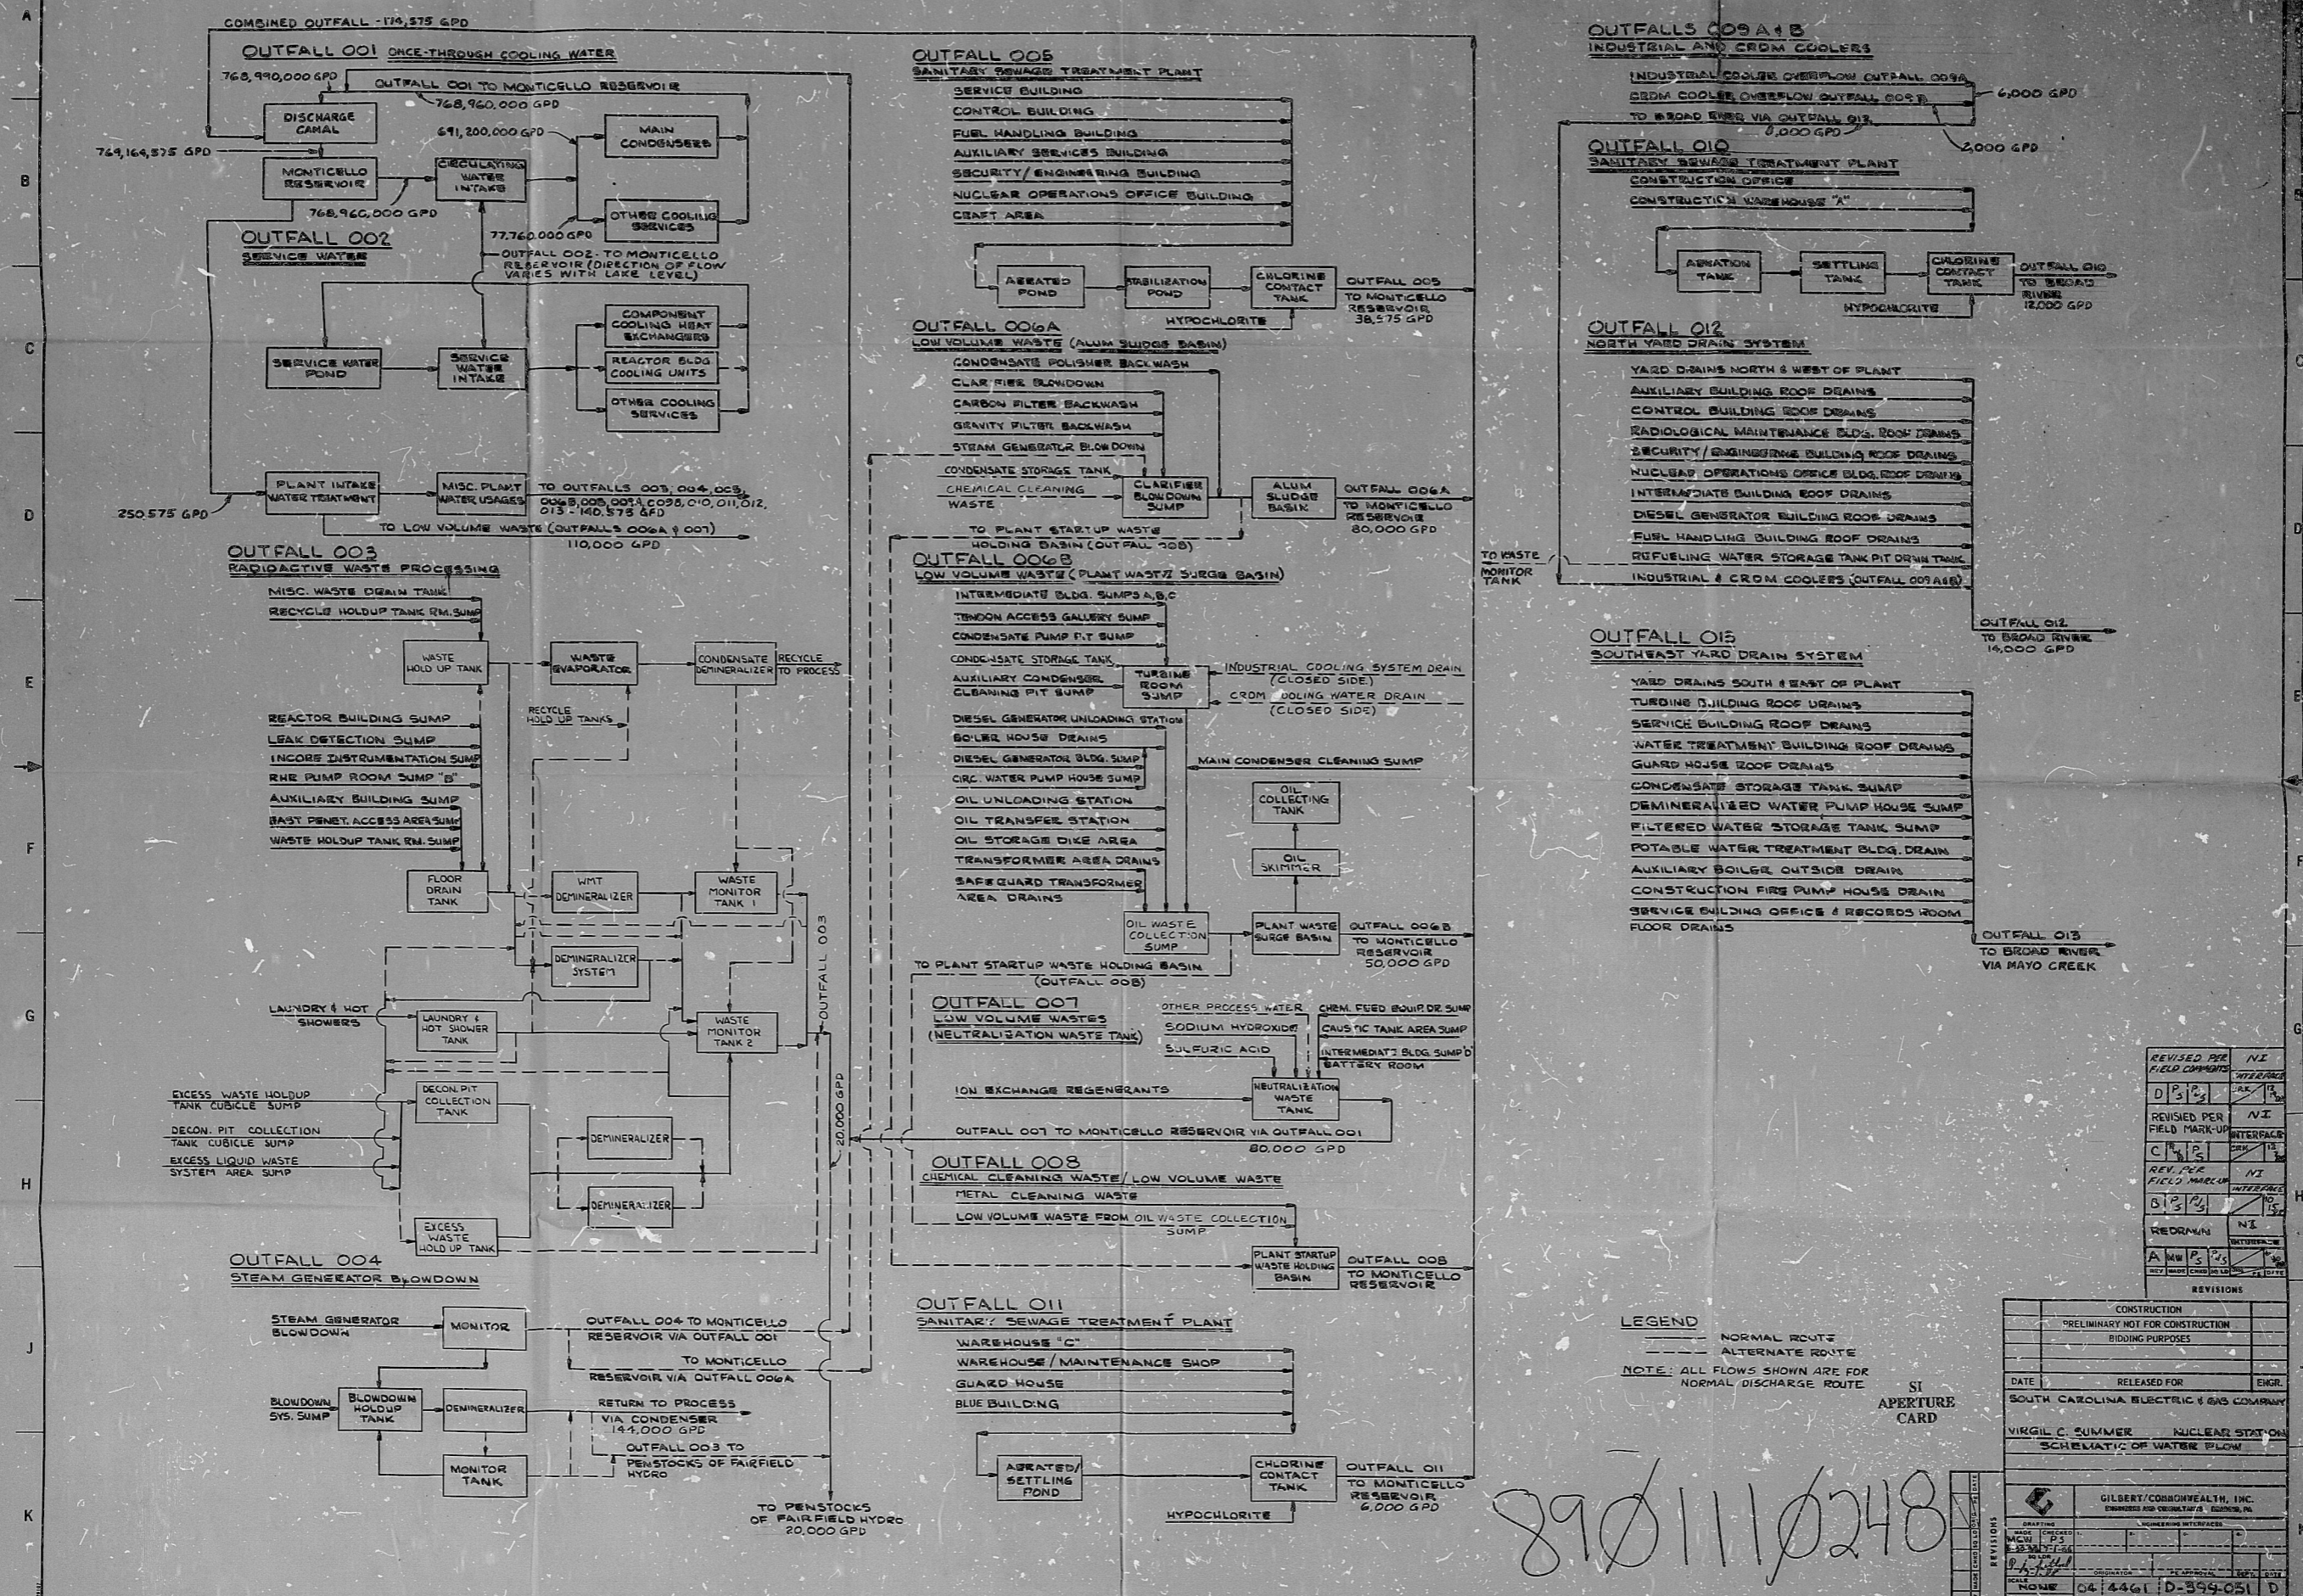

8901110248

LEGEND
 ——— NORMAL ROUTE
 - - - - - ALTERNATE ROUTE
 NOTE: ALL FLOWS SHOWN ARE FOR NORMAL DISCHARGE ROUTE

REVISED PER FIELD COMMENTS	DATE	BY	INTERFACED
D 3/2	3/2	AK	NI
C 4/2	4/2	AK	NI
B 3/3	3/3	AK	NI
A 4/2	4/2	AK	NI

DATE	RELEASED FOR	ENGR.

SOUTH CAROLINA ELECTRIC & GAS COMPANY
 VIRGIL C. SUMMER NUCLEAR STATION
 SCHEMATIC OF WATER FLOW

GILBERT/CORROON HEALTH, INC.
 ENGINEERS FOR INDUSTRIAL & COMM. PL.

04-4461-D-399-051 D

PDR RIDS

8901110248

