



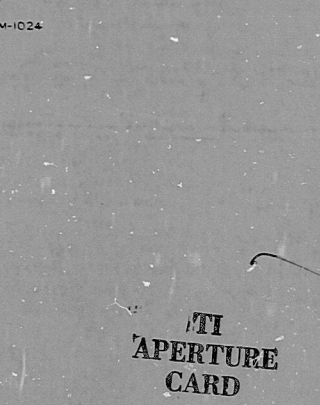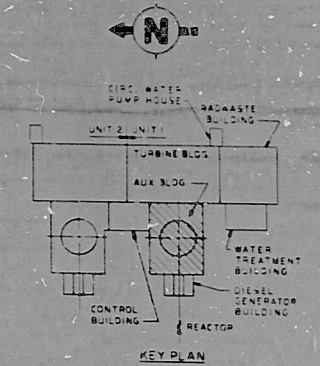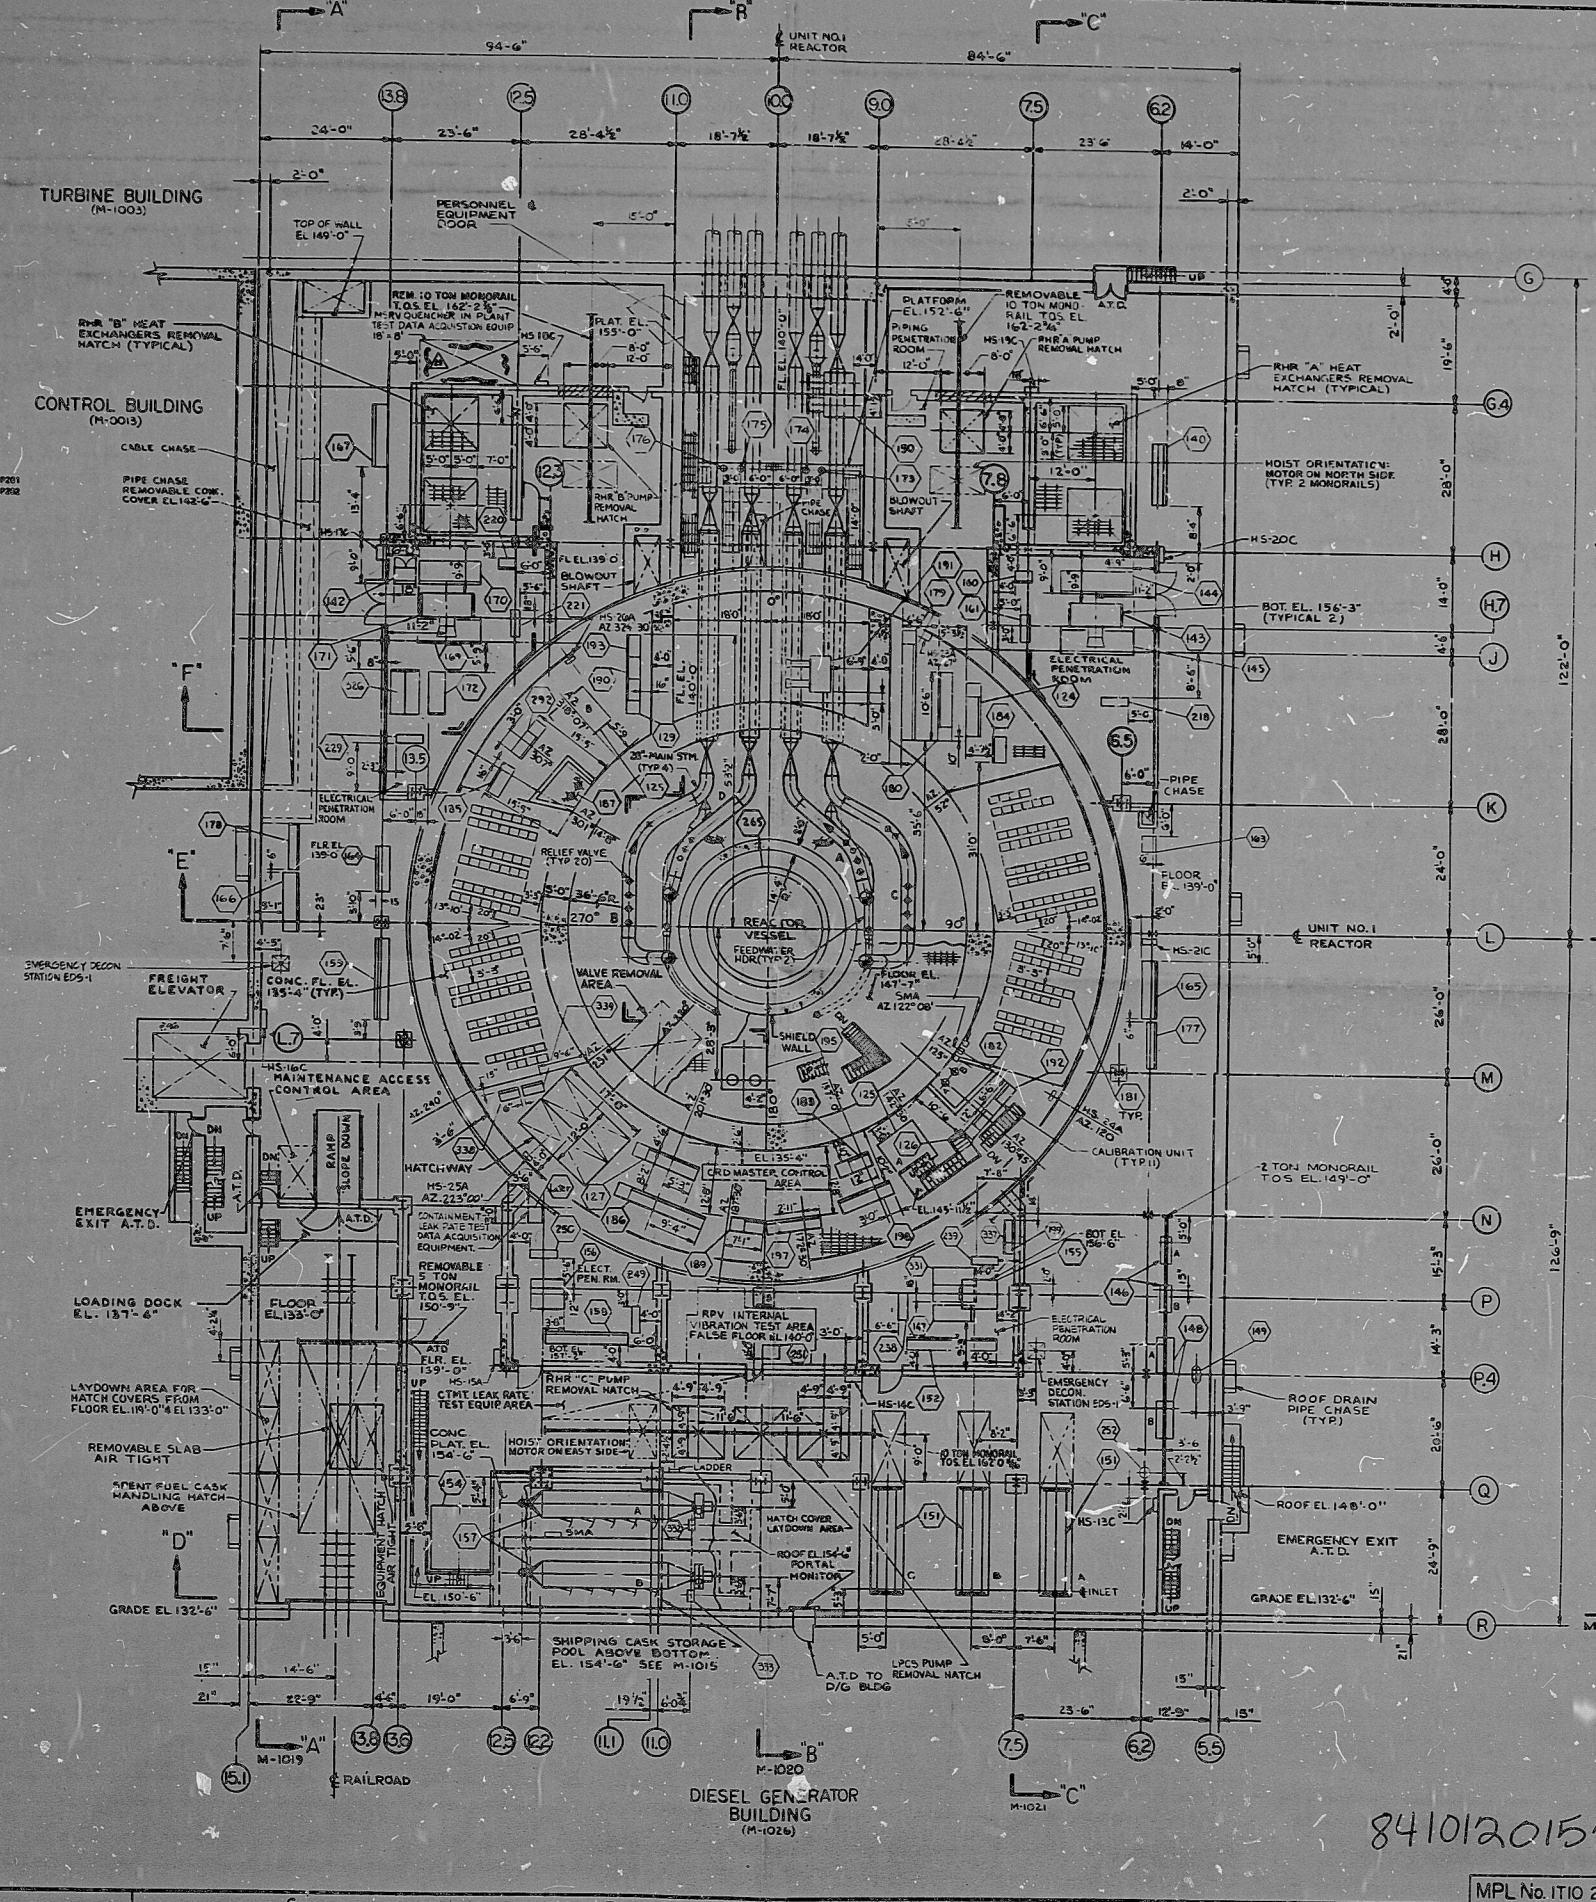

NOTES:

- FOR GENERAL NOTES SEE DRAWING M-102.
- INDICATES REMOVABLE WALL FOR EQUIPMENT INSTALLATION OR REMOVAL FOR CONSTRUCTION OPENINGS AND DOCK WALL DESIGN. SEE ARCH. DRAWING A-102.
- 3/8" INDICATES STRONG MOTION ACCELEROMETER.
- FOR WALL MOUNTED ELECTRICAL TERMINAL BOXES (PANELS), SEE DRAWINGS E-140 THRU E-143.

INFORMATION ONLY

NO.	DESCRIPTION	DATE	BY	CHKD.
1	ISSUED FOR CONSTRUCTION	JAN 1973
2
3
4
5
6
7
8
9
10

BECHTEL
GATHERSBURG, MARYLAND

MISSISSIPPI POWER & LIGHT COMPANY
UNIT 182

EQUIPMENT LOCATION
AUXILIARY BUILDING & CONTAINMENT
PLAN AT EL. 139'-0", 135'-4" & 147'-7" UNIT-1

JOB No. 9645 DRAWING No. M-1014 REV. 23

841020153

PDR RIDS

8410120153

