

MPL No. IM10 6025M

DETAIL 30
SCALE 1/4" = 1'-0"

DETAIL 31
SCALE 1/4" = 1'-0"

DETAIL 32
SCALE 1/4" = 1'-0"

DETAIL 33
SCALE 1/4" = 1'-0"

DETAIL 34
SCALE 1/4" = 1'-0"


DETAIL 35
SCALE 1/4" = 1'-0"

DETAIL 36
SCALE 1/4" = 1'-0"

DETAIL 43
SCALE 1/4" = 1'-0"

DETAIL 44
SCALE 1/4" = 1'-0"

DETAIL 29
SCALE 1/4" = 1'-0"

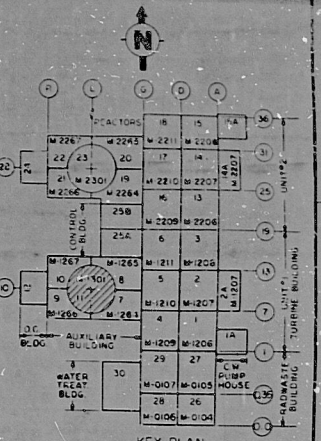

- REFERENCE DRAWINGS
- A-100 ARCHITECTURAL
 - C-1000 SHEILD WALL PENETRATIONS
 - C-1005 STEEL FLOOR PLAN
 - C-1010 EQUIPMENT LOCATION
 - C-1015 DRAINAGE
 - E-100 ELECTRICAL
 - E-105 SDD SCHEDULE
 - M-1000 PIPING GENERAL

- TI APERTURE CARD
- 1. 24\"/>

- NOTES:
- 1. FOR GENERAL NOTES SEE DWG. M-1300
 - 2. SEE J-10448 FOR MOUNTING DETAILS

INFORMATION ONLY

NO.	DESCRIPTION	DATE
1	ISSUED FOR REVIEW	11/15/73
2	REVISED PER COMMENTS	11/22/73
3	ISSUED FOR CONSTRUCTION	12/10/73

BECHTEL
GAITHERSBURG, MARYLAND
MISSISSIPPI POWER & LIGHT COMPANY
GRAND GASE NUCLEAR STATION

AREA PIPING COMPOSITE
CONTAINMENT EL. 114'-6" & 120'-0"
AREA 11-UNIT I

JOB NO.	DRAWING NO.	REV.
9645-	M-1301	6

8410120165

MPL No. IM10 6025M

This drawing and the design it contains are the property of BECHTEL. They are hereby loaned and on the borrower's express agreement that they will not be reproduced, copied, loaned, exhibited, or used in any way without written consent of BECHTEL.

I certify that the design contained on this drawing was made in the normal and regular course of business, on the date stated below and that it is an original reproduction of the documents submitted to the copyright.

PDR RIDS

8410120165

