


MICROFILMED

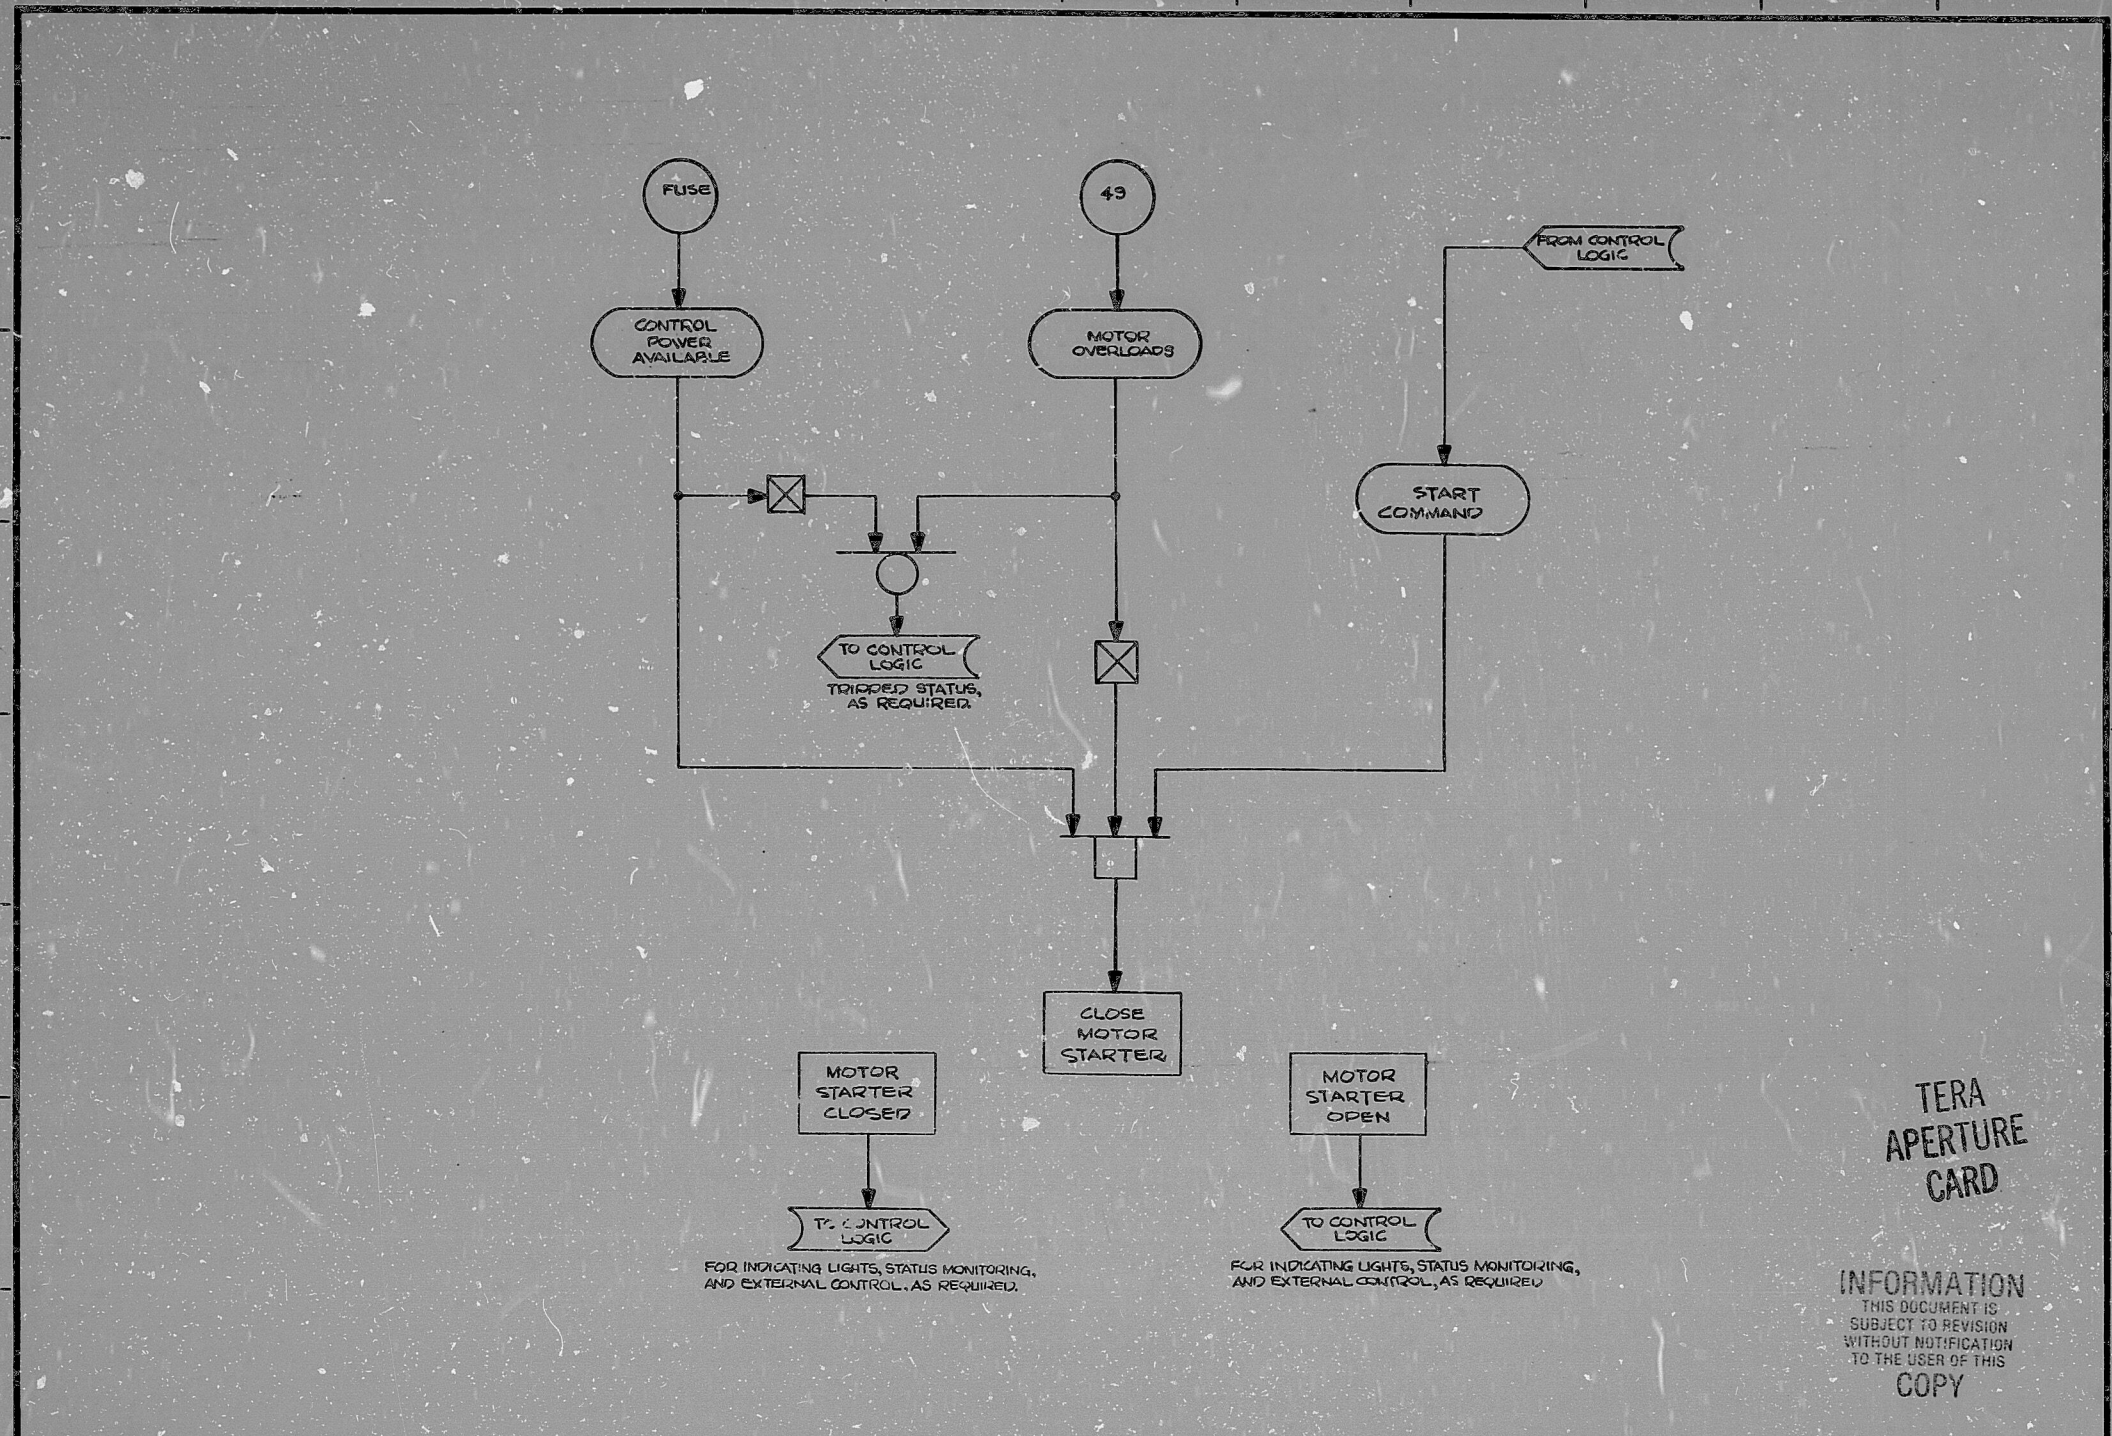


TERA APERTURE CARD

INFORMATION
THIS DOCUMENT IS
SUBJECT TO REVISION
WITHOUT NOTIFICATION
TO THE USER OF THIS
COPY

DATE	DESCRIPTION	BY	CHK	ENG	PROJ	MGR	DATE	DESCRIPTION	BY	CHK	ENG	PROJ	MGR
10/27/77	AS NOTED ISSUED FOR USE	Stm	AK	AK	AK	AK							
11/17/77	AS NOTED	Stm	AK	AK	AK	AK							
11/17/77	AS NOTED	Stm	AK	AK	AK	AK							
11/17/77	ISSUED FOR USE	Stm	AK	AK	AK	AK							

PKG. NO. 077 AREA 050
 DRAWING TITLE: REFERENCE LOGIC DIAGRAM
 CONTRACT NO. SCALE: CR-0241 NA
 M.C.C. STARTER CONTROL
 DRAWING NO. 157-01
 SYSTEM: Z-01
 SHEET: 1 OF 1
 THURSDAY, NOV. 8 1977

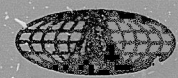

BROWN & ROOT INC.
MICROFILM SERVICES



THURSDAY, NOV. 8 1977

RIDS

812100195

