
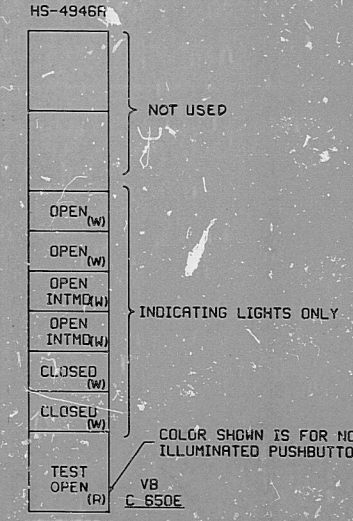


J-57-0 SHT. 7

This drawing and the design it covers are the property of BECHTEL. They are hereby loaned and on the borrower's express agreement that they will not be reproduced, copied, loaned, exhibited, nor used except in the limited way and private use permitted by any written consent given by the borrower.

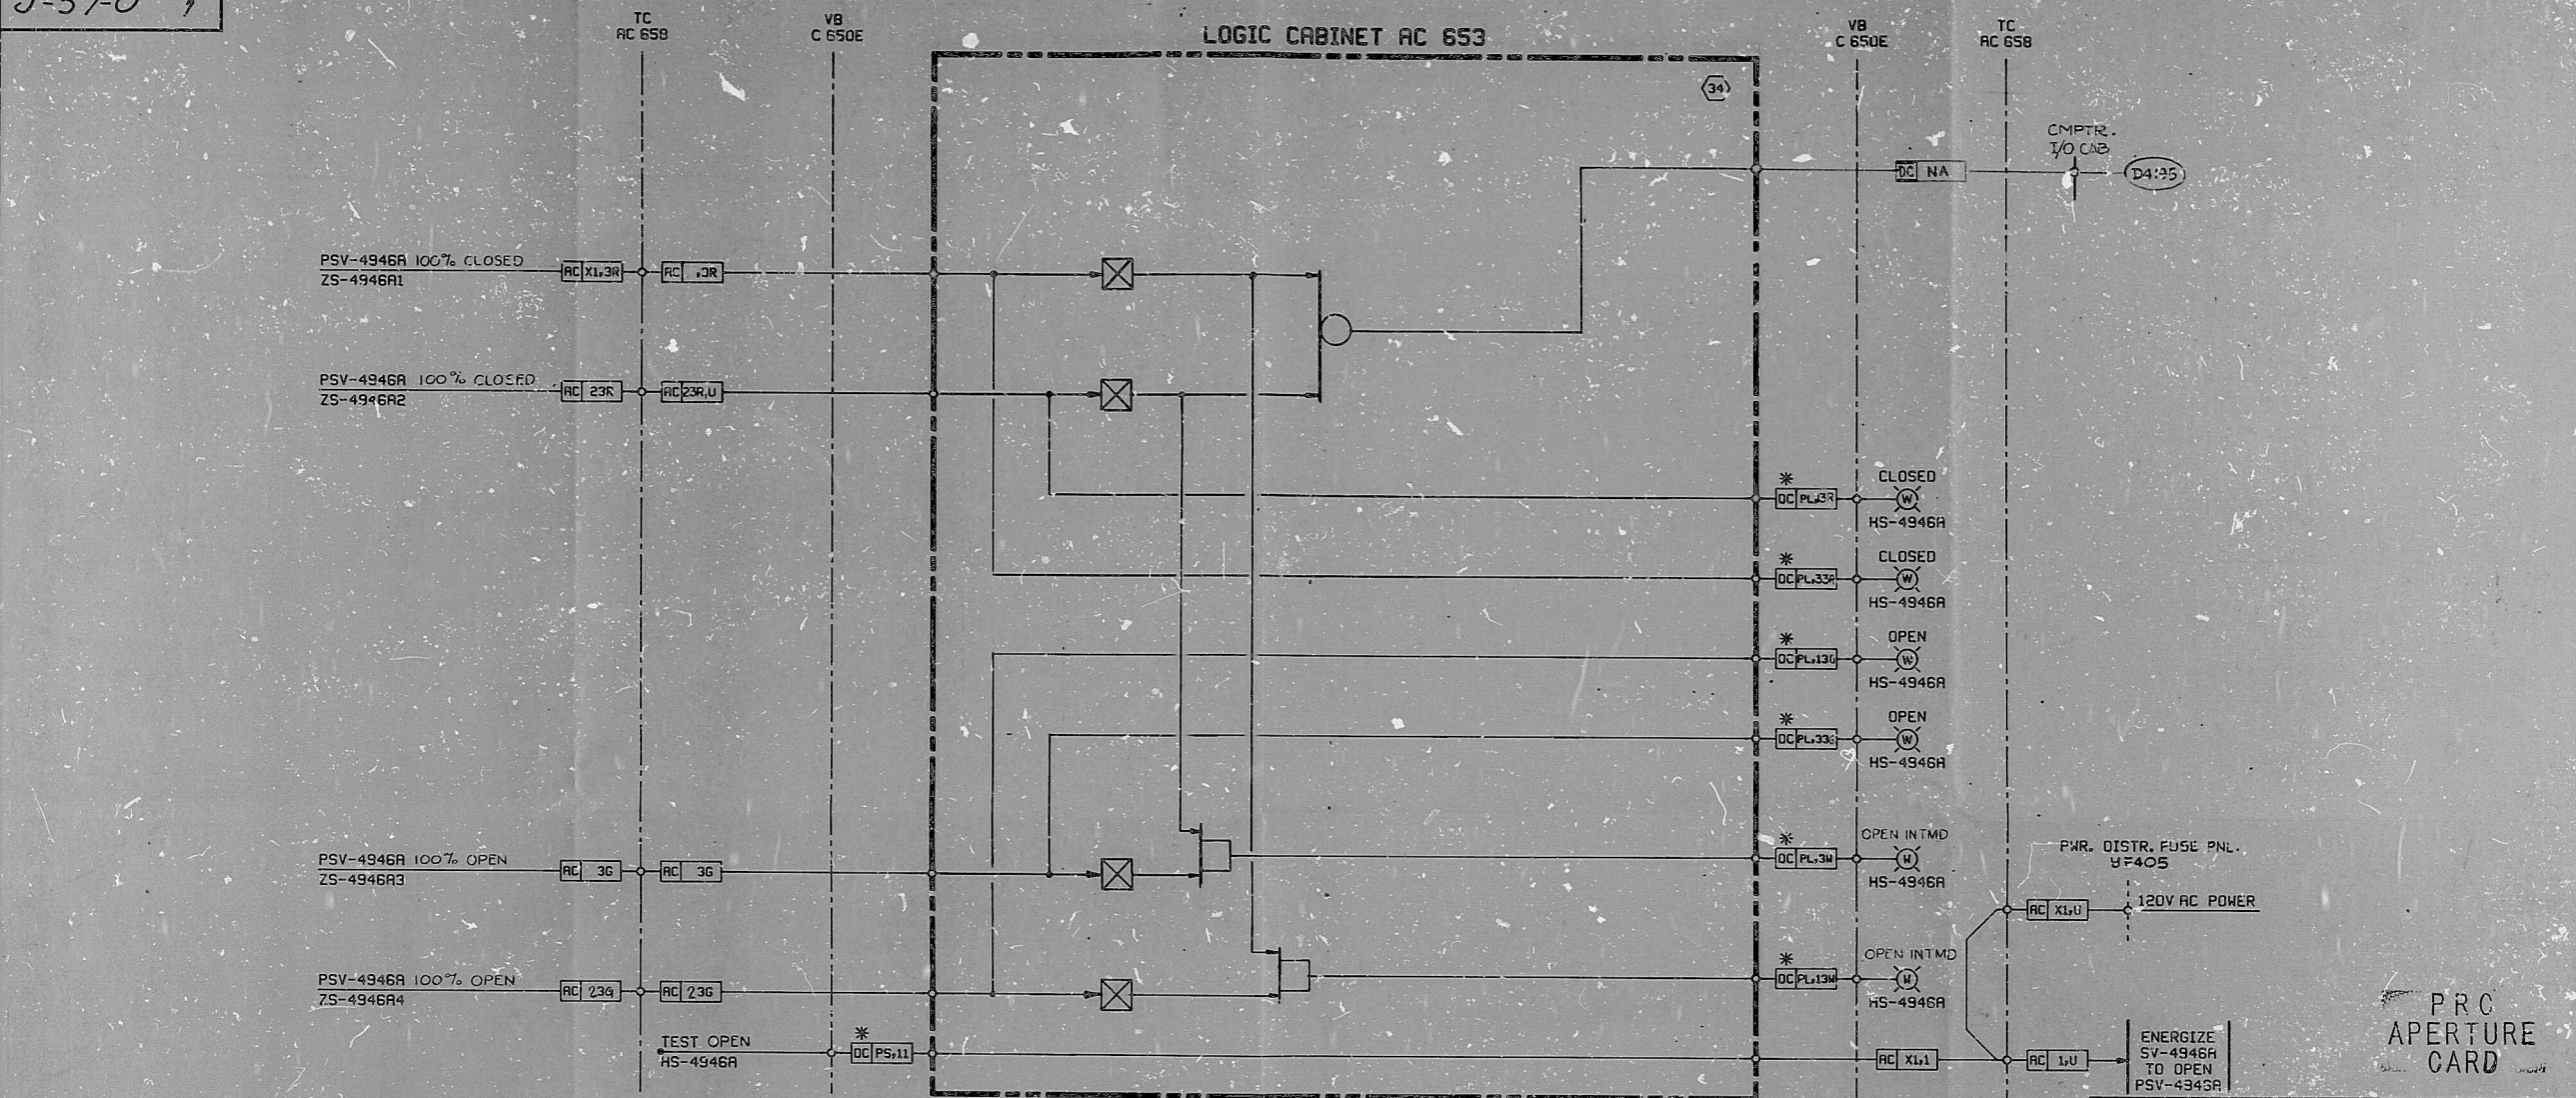

CROSS REFERENCE TABLE

VACUUM RELIEF VALVE	SOLENOID VALVE	CONTROL SWITCH	POSITION SWITCH				TERMINAL CABINET	LOGIC CABINET	CIRCUIT NO.	PRR DIST. PNL.	COMPUTER I/O CAB NO.	COMPUTER IDENT.
PSV-4946A	SV-4946A	HS-4946A	ZS-4946A1	ZS-4946A2	ZS-4946A3	ZS-4946A4	AC 658	AC 653	34	YF405	Ind	D4195
PSV-4946B	SV-4946B	HS-4946B	ZS-4946B1	ZS-4946B2	ZS-4946B3	ZS-4946B4	AC 658	AC 653	35	YF406		D4196
PSV-4946C	SV-4946C	HS-4946C	ZS-4946C1	ZS-4946C2	ZS-4946C3	ZS-4946C4	AC 658	AC 653	36	YF406		D4197
PSV-4946D	SV-4946D	HS-4946D	ZS-4946D1	ZS-4946D2	ZS-4946D3	ZS-4946D4	AC 658	AC 653	37	YF406		D4198
PSV-4946E	SV-4946E	HS-4946E	ZS-4946E1	ZS-4946E2	ZS-4946E3	ZS-4946E4	CC 658	CC 653	38	YF407		D4199
PSV-4946F	SV-4946F	HS-4946F	ZS-4946F1	ZS-4946F2	ZS-4946F3	ZS-4946F4	CC 658	CC 653	39	YF407		D4200
PSV-4946G	SV-4946G	HS-4946G	ZS-4946G1	ZS-4946G2	ZS-4946G3	ZS-4946G4	CC 658	CC 653	40	YF408		D4201
PSV-4946H	SV-4946H	HS-4946H	ZS-4946H1	ZS-4946H2	ZS-4946H3	ZS-4946H4	CC 658	CC 653	41	YF408		D4202

REVISIONS

NO.	DATE	REVISIONS	BY	CHKD	DESIGN	ENGR	APPR
1	4/11/78	REDRAWN DESIGN FREEZE ISSUE	JUL				
2	4/11/78	REVISED BAILEY INTERFACE	JUL				
3	4/11/78	REVISED SWITCH COLORS & INSCRIPTIONS	JUL				
4	4/11/78	REVISED AS NOTED	JUL				
5	4/11/78	REVISED AS NOTED	JUL				
6	4/11/78	REVISED AS NOTED	JUL				
7	4/11/78	ISSUED FOR CONSTRUCTION	JUL				

SCALE: NONE

DESIGNED: J. J. L.

DRAWN: RCG

BECHTEL
SAN FRANCISCO

PUBLIC SERVICE ELECTRIC AND GAS COMPANY
HOPE CREEK GENERATING STATION

LOGIC DIAGRAM
CONTAINMENT ATMOSPHERE CONTROL
TORUS TO DRYWELL VACUUM RELIEF VALVES

JOB No. 10055

DRAWING No. J-57-0

REV. 6

S/U - GS

22 x 34 "D" SIZE

RIDS

8307250179

