


J-57-0 SMT.10

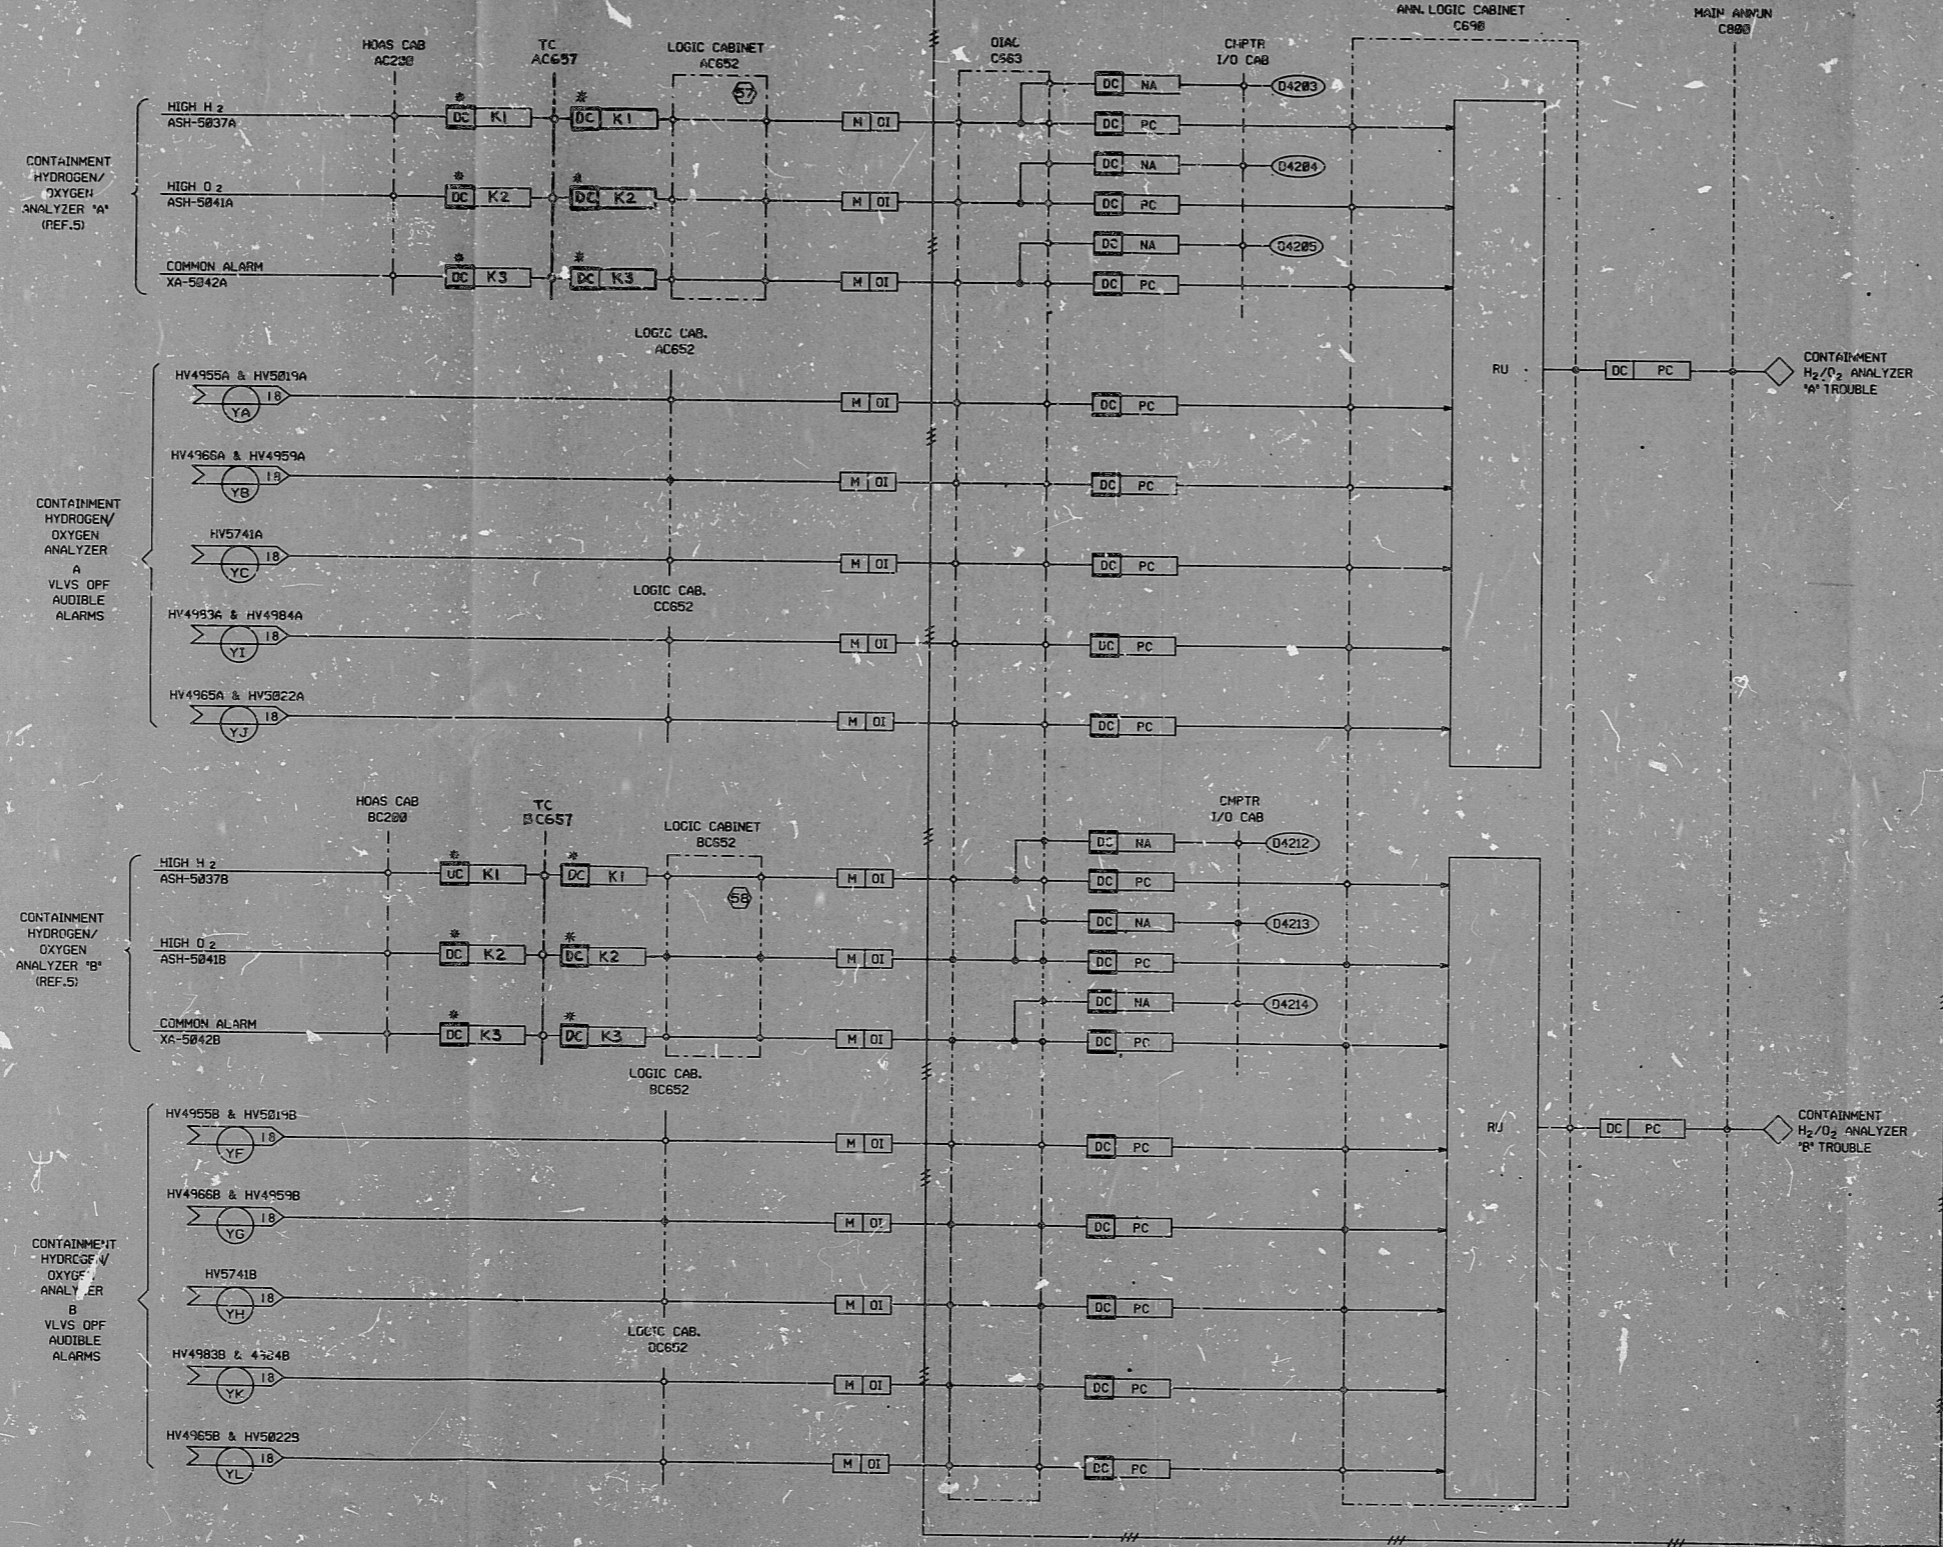

This sheet and the entire drawing are the property of BECHTEL. They are to be used only for the project and site specified. They are not to be reproduced, copied, loaned, exhibited, or used except in the limited way and under the conditions permitted by any written consent given by the issuer.

PRC
APERTURE
CARD

1/22	REDRAWN DESIGN FREEZE ISSUE	MLK	TD	SPS	GLS	ENC
1/22	REVISED BAILEY INTERFACE AS NOTED	S	I	G	N	E
3/23	REVISED AS NOTED	S	I	G	N	E
3/24	ENTIRE SHEET REDRAWN	S	I	G	N	E
3/21	ISSUED FOR CONSTRUCTION	S	I	G	N	E

NO.	DATE	REVISION	BY	CHKD	DESIGN	DRWN	APPD
10055	J-57-0	SMT.10	4	Q			

BECHTEL
 SAN FRANCISCO
 PUBLIC SERVICE ELECTRIC AND GAS COMPANY
 HOPE CREEK GENERATING STATION
 LOGIC DIAGRAM
 CONTAINMENT ATMOSPHERE CONTROL
 ALARMS

S/U-GS

22 x 34 "D" SIZE

RIDS

8307250181

