


J-57-0 SH. 11

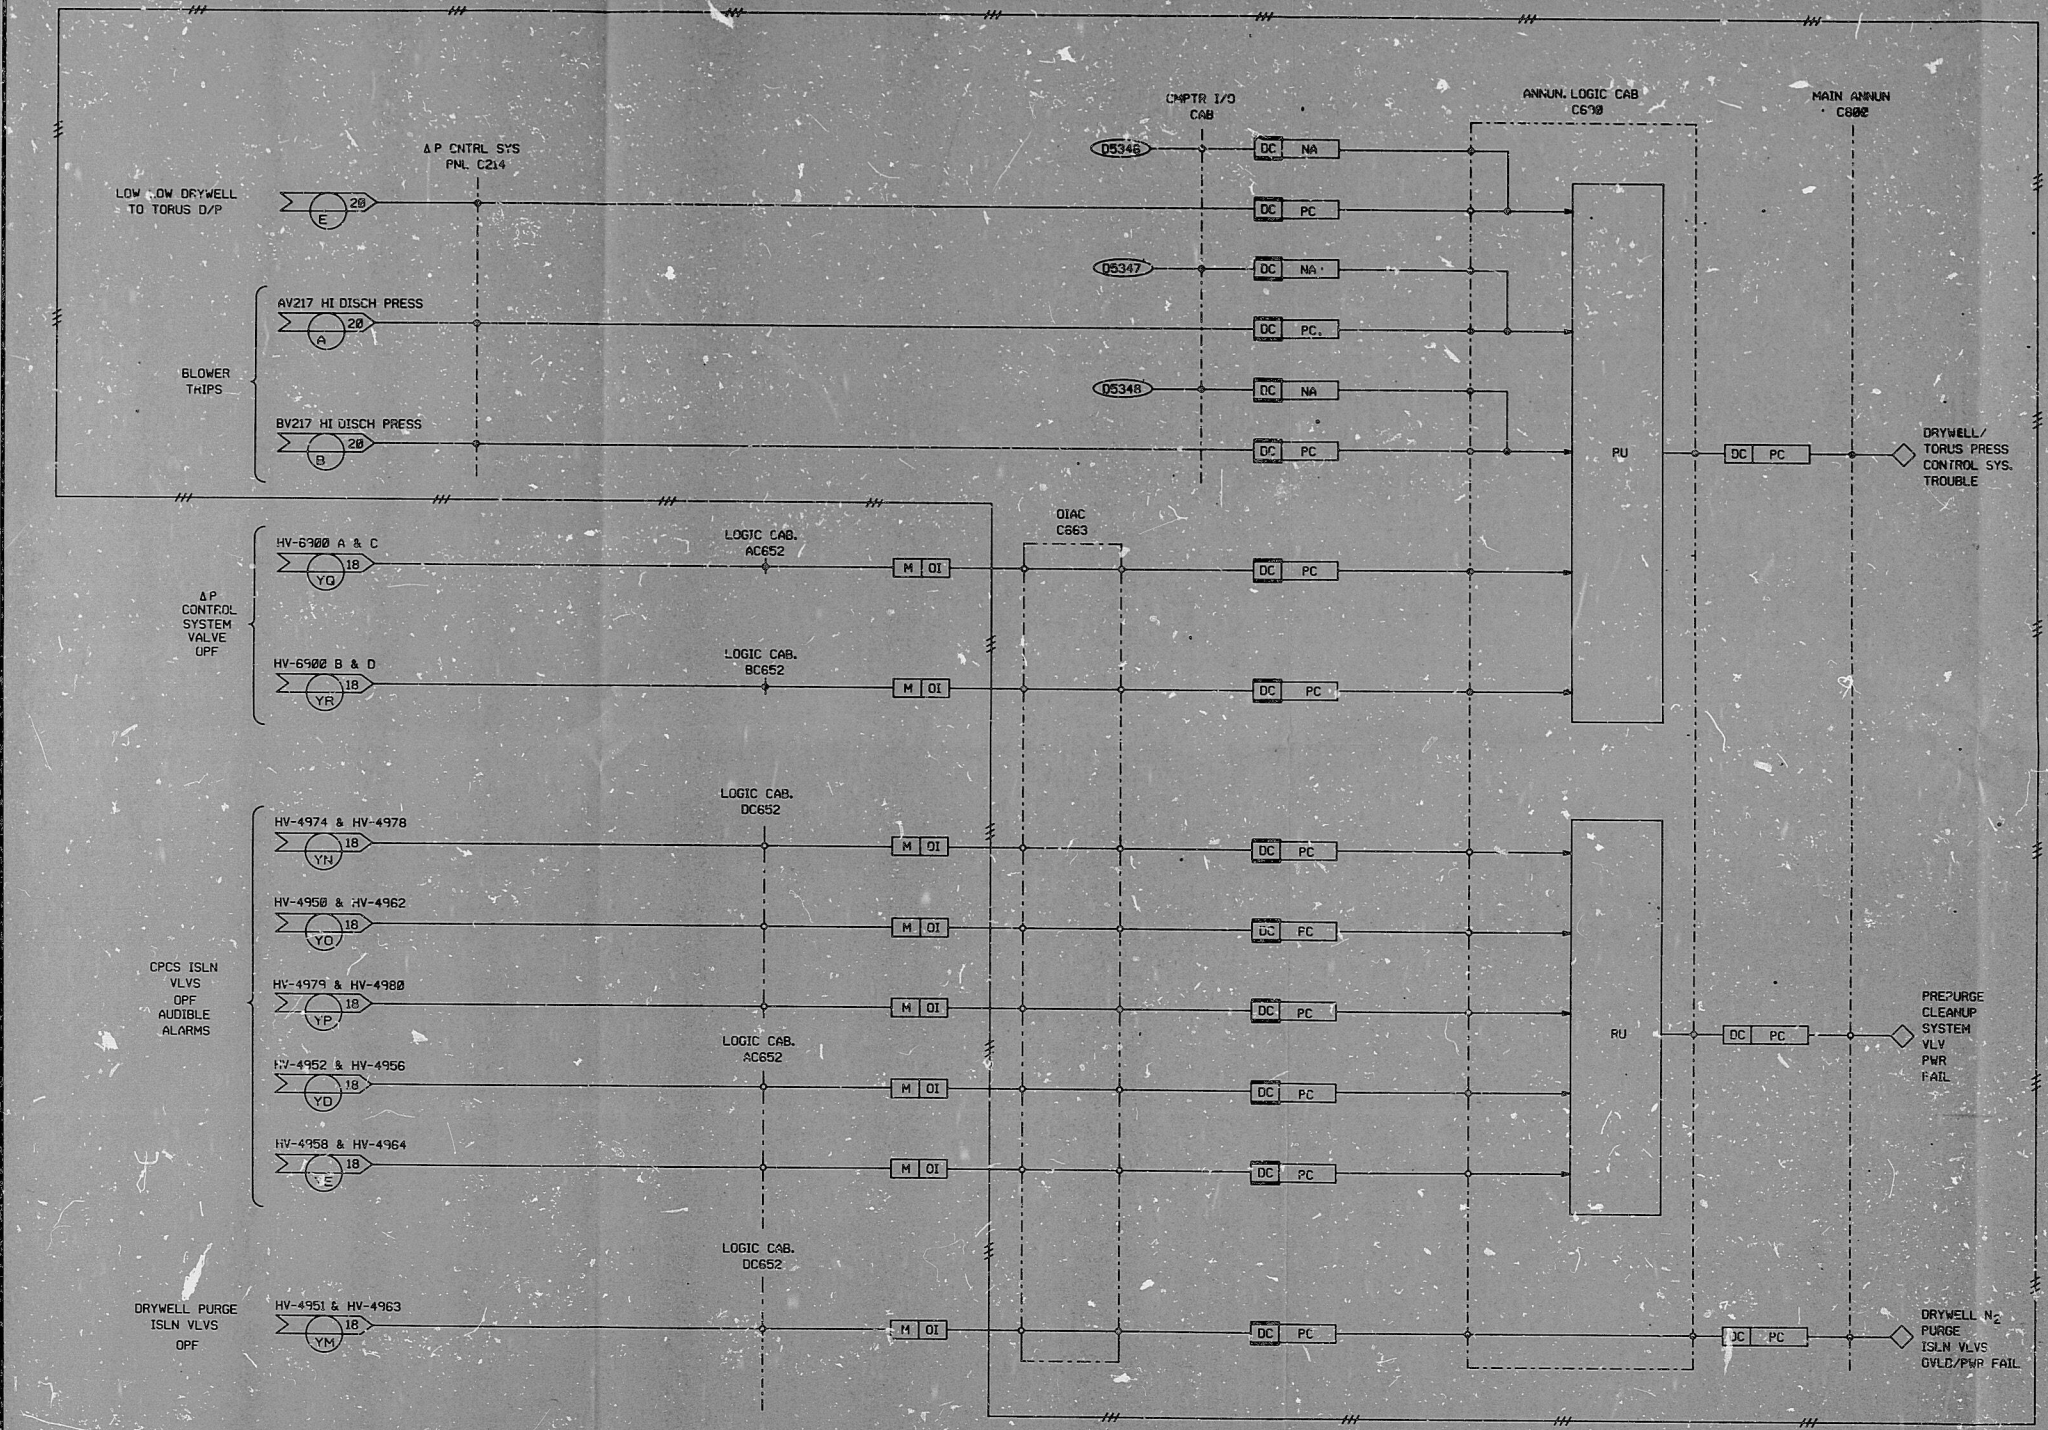

This drawing and the design it covers are the property of BECHTEL. They are hereby loaned out on the borrower's express agreement that they may not be reproduced, copied, altered, exhibited, nor used except in the limited way and under the conditions permitted by the written consent given by BECHTEL to the borrower.

PRO APERTURE CARD

DESIGN	DATE	REVISION	BY	CHECKED	DESIGNED	APP'D
BECHTEL SAN FRANCISCO						
PUBLIC SERVICE ELECTRIC AND GAS COMPANY HOPE CREEK GENERATING STATION						
LOGIC DIAGRAM CONTAINMENT ATMOSPHERE CONTROL CONTAINMENT ISLN V OVLD / PWR FAIL ALARM						
JOB No.	DRAWING No.	REV.				
10855	J-57-0 SH. 11	3	Q			

RIDS

8307250184

