

TERA APERTURE CARD

REFERENCE DWGS  
 0-E-0105 - ELECT. WIRING STDS. & SYMBOLS  
 1-2-3003 - RAD. EQUIP. & FLR. DRN. SUMP OUTSIDE CONTMNT ISOL. VALV. LOGIC DIAGRAM

LEGEND  
 ZO - RAD. EQUIP. & FLR. DRN. SUMP OUTSIDE CONTMNT. ISOL. VALV. SOLENOID  
 ZOY - AUX. RELAY

NOTES  
 1. VALVE FAILS CLOSED

INFORMATION  
 THIS DOCUMENT IS SUBJECT TO REVISION WITHOUT NOTIFICATION TO THE USER OF THE COPY

CONTACT	VALVE POSITION		USE
	CLOSE	OPEN	
3a			SP
3b			GRNLT.
3c			SP
3d			SP

CONTACT	VALVE POSITION		USE
	CLOSE	OPEN	
2c			REDLT.
2b			SP
2a			CONT.
2d			SP

BLOCK	CONTACT	POSITION		USE
		CLOSE	OPEN	
A	N.C.(1)	X		SPARE
	N.O.(2)		X	CONT.
B	N.C.(3)	X		SPARE
	N.O.(4)		X	CONT.

MAINTAINED CONTACTS  
 X-DENOTES CONTACTS CLOSED  
 G.E. CAT. NO. CR2940UB203A

NO.	ISSUED FOR USE	BY	CHK	DATE	DESCRIPTION	BY	CHK	DATE
1	ISSUED FOR USE	PP						


Brown & Root Inc.  
 ENGINEERS-CONSTRUCTORS  
 HOUSTON, TEXAS

SOUTH TEXAS PROJECT

PKG: 058A	SUFF: 102	ACT: 581
DRAWING TITLE	CONTRACT NO.	SCALE
ELECTRICAL CONTROL WIRING DIAGRAM	CR-0241	NONE
RAD. EQUIP. & FLR. DRN. SUMP OUTSIDE CONTMNT ISOL. VALV. FV-7800	DRAWING NO.	4-Q-06
	REV.	1-E-7579-A

INFORMATION PRELIMINARY REVIEW USE CONSTRUCTION

BROWN & ROOT INC.  
 MICROFILM SERVICES

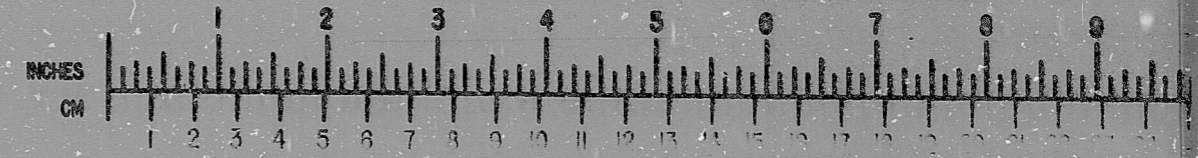

FRIDAY, JULY 5 1975

RIDS

8112100211

