


THIS DRAWING ON "HOLD"

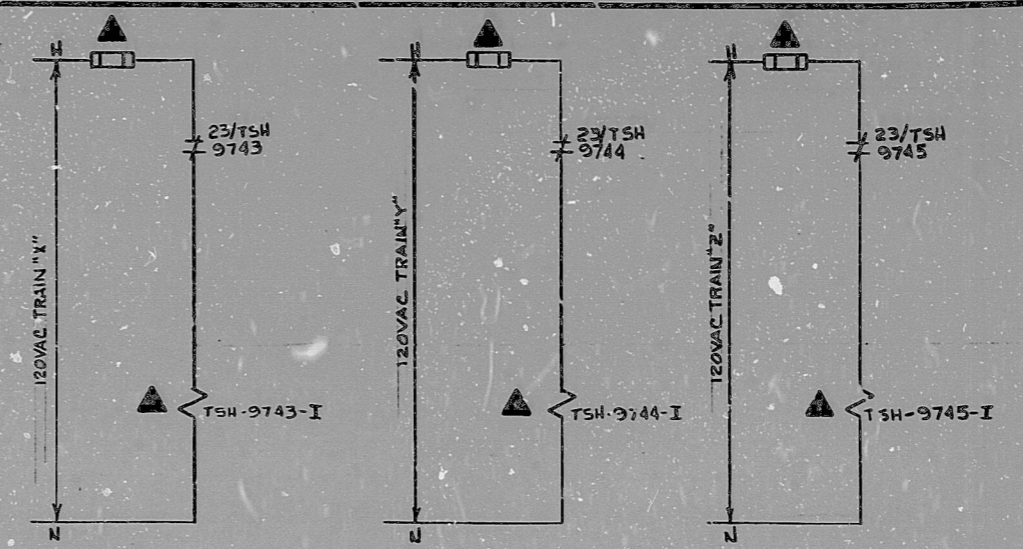

ELEMENTARY DIAGRAMS
TERA APERTURE CARD

REFERENCE DRAWINGS

- O-E-DIDS - ELECT. WIRING STANDARDS AND SYMBOLS.
- I-E-7467 - CONF. WIRING DIAG. D.G. BLDG. MOD. DAMPER SET 'A'.
- I-E-7468 - CONF. WIRING DIAG. D.G. BLDG. MOD. DAMPER SET 'B'.
- I-E-7469 - CONF. WIRING DIAG. D.G. BLDG. MOD. DAMPER SET 'C'.

LEGEND

- TSH-9743 - D.G. ROOM #11 TEMP. CONF. SW. CONTACT OPEN ON HI-TEMP.
- TSH-9744 - D.G. ROOM #12 TEMP. CONF. SW. CONTACT OPEN ON HI-TEMP.
- TSH-9745 - D.G. ROOM #13 TEMP. CONF. SW. CONTACT OPEN ON HI-TEMP.
- TSH-9743-I - ISOLATION RELAY
- TSH-9744-I - ISOLATION RELAY
- TSH-9745-I - ISOLATION RELAY
- ▲ - ISOLATION RELAY CABINET.

INFORMATION
THIS DOCUMENT IS
SUBJECT TO REVISION
WITHOUT NOTIFICATION
TO THE USER OF THIS
COPY

NUCLEAR SAFETY RELATED CLASS I E		
PKG: 015	SUFF: 105	ACT: 581
DRAWING TITLE ELECTRICAL		CONTRACT NO. SCALE CR-0241 NONE
CONTROL WIRING DIAGRAM D.G. BLDG. HVAC. MOD.		DRAWING NO. 4-V-13
DAMPERS ISOLATION RELAYS		I-E-7479-A


INFORMATION PRELIMINARY REVIEW USE CONSTRUCTION

DATE	DESCRIPTION	BY	CHK	ENG	PROJ	PROJ	ENG	MGR
	ISSUED FOR USE	RM						

Brown & Root Inc.
ENGINEERS-CONSTRUCTORS
HOUSTON, TEXAS

**SOUTH TEXAS
PROJECT**

BROWN & ROOT INC.
MICROFILM SERVICES

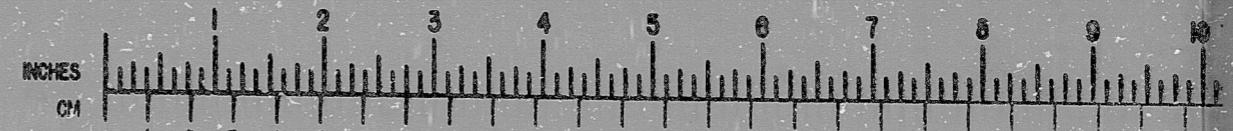

FRIDAY, AUG 14, 1970

MICROFILMED 4817 79

8.5"

11"

17"

RIDS

8112100218

