

LCS-17467

BLOCK	CONTACT	POSITION		USE
		AUTO	OPEN	
A	NC (1)	X		CONT.
	NO (2)		X	SP
B	NC (3)	X		SP
	NO (4)		X	SP

MAINTAINED CONTACTS
 X-DENOTES CONTACTS CLOSED
 G.E.CAT.# CR2940UB203A

TV-9743 B-0
 TV-9743A-0
 TV-9743-0

CONTACT	DAMPER POSITION		USE
	CLOSE	OPEN	
a0			SP
b0			GR.LT
a0			SP
b0			SP

0% 100%

TV-9743B-C
 TV-9743A-C
 TV-9743-C

CONTACT	DAMPER POSITION		USE
	CLOSE	OPEN	
a0			RED LT.
b0			SP
a0			SP
b0			SP

0% 100%

D.G. BLDG. HVAC MODULATING DAMPERS SET A
 AUTO OPEN

REFERENCE DRAWINGS:
 O-E-0105 -ELECT. WIRING STANDARDS & SYMBOLS.
 I-Z-3483 -DIESEL GEN. BLDG. HVAC. MOD. SH.1 DAMPERS LOGIC DIAGRAM.
 I-E-7479 - CONTROL WIRING DIAGRAM D.G. BLDG. HVAC. MOD. DAMPERS ISOL. RELAYS.

LEGEND:
 TSH-9743-I -D.G. RM. #11 TEMP CONTROL SW. ISOLATION RELAY.
 20/TY-9743 -SOL. VALVE
 TV-9743 -D.G. RM.#11 INTAKE AIR DAMPER
 20/TY-9743A-SOL. VALVE
 TV-9743A-D.G. RM.#11 RECIRC. AIR DAMPER
 20/TY-9743B-SOL. VALVE.
 TV/9743B-D.G. RM.#11 EXH. AIR DAMPER

INFORMATION
 THIS DOCUMENT IS SUBJECT TO REVISION WITHOUT NOTIFICATION TO THE USER OF THIS COPY.

NUCLEAR SAFETY RELATED CLASS IE

PKG: 015 SUFF: 105 ACT: 581

DRAWING TITLE ELECTRICAL	CONTRACT NO SCALE CR-0241 NONE
CONTROL WIRING DIAGRAM D.G. BLDG. HVAC. MOD. DAMPERS SET A	DRAWING NO 4-V-13 I-E-7467-B


□ INFORMATION □ PRELIMINARY □ REVIEW □ USE □ CONSTRUCTION

NO	DATE	DESCRIPTION	BY	CHK	PROJ	PROJ	NO	DATE	DESCRIPTION	BY	CHK	PROJ	PROJ
1		ISSUE FOR USE											
2		ISSUED FOR REVIEW & COMMENT.											

SOUTH TEXAS PROJECT

Brown & Root Inc.
 ENGINEERS-CONSTRUCTORS
 HOUSTON, TEXAS

BROWN & ROOT INC. MICROFILM SERVICES

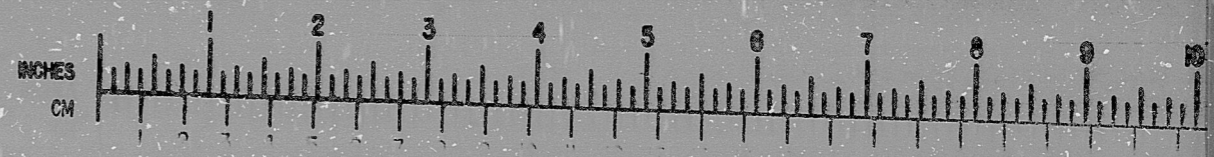

MICROFILMED AUG 7 1978

RIDS

81/2100221

