

150
 140 } 42/b } ESF MONITORING CAB IRR-032
 210
 200 } 27 } BYPASS STATUS I-E (LATER)
 CONT. PWR. NOT AVAILABLE OR MTR. O/L'S TRIPPED

HOLD

REFERENCE DRAWINGS

- 0-E-0105 ELECTRICAL WIRING STDS. & SYMBOLS
- 1-2-3470 FUEL HDLG. BLDG HVAC
- 54.4 HHSI, LHST & CS PUMPS SUPPL CLR. FANS LOGIC DIAGRAM
- 1-E-7436 CONTROL WIRING DIAGRAM FUEL HDLG. BLDG. HVAC, CS. PUMP SUPPL. CLR. FAN IIA

INFORMATION

THIS DOCUMENT IS SUBJECT TO REVISION WITHOUT NOTIFICATION TO THE USER OF THIS DRAWING.

LEGEND

- 27- LOSS OF CONTROL PWR. RELAY
- IRR-032 - ESF MONITORING ACTUATION TRAIN A CAB.

TERA APERTURE CARD

CS-ME (1S192)

BLOCK	CONTACT	POSITION		USE
		STOP	AUTO START	
A	NC (1)	X		SP
	NO (2)		X	CONT
B	NC (3)		X	CONT
	NO (4)	X	X	SP



MAINTAINED CONTACTS
 X-DENOTES CONTACTS CLOSED
 GE CAT # CR2940UB203C

MECH. EQUIP NO 8VIZIVAH007
 480V-MCC-EIA2-COMPT B4

NUCLEAR SAFETY RELATED CLASS I E

PKG: OI11 SUFF: IOI ACT: 581

DRAWING TITLE: ELECTRICAL
 CONTRACT NO: CR-0241 SCALE: NONE

FUEL HDLG. BLDG. HVAC
 CS. PUMP SUPPL. CLR. FAN IIA
 DRAWING NO 4-V-12
 1-E-5436-B

ISSUE FOR USE	ISSUED FOR REVIEW	DATE	DESCRIPTION	BY	CHK	ENG	PROJ	PROJ	DATE	DESCRIPTION	BY	CHK	ENG	PROJ	PROJ	DATE


Brown & Root, Inc.
 ENGINEERS, CONSTRUCTORS
 HOUSTON, TEXAS

SOUTH TEXAS PROJECT

INFORMATION PRELIMINARY REVIEW USE CONSTRUCTION

BROWN & ROOT INC.
 MICROFILM SERVICES

FRIDAY, JULY 6 1979

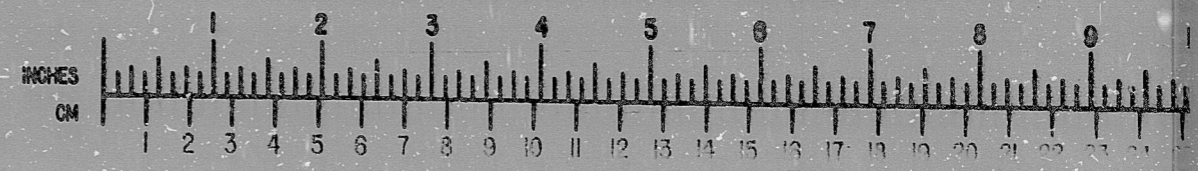

MICROFILMED SEP 21 1979

RIDS

8112100274

