


D11 LMS 0-88-H

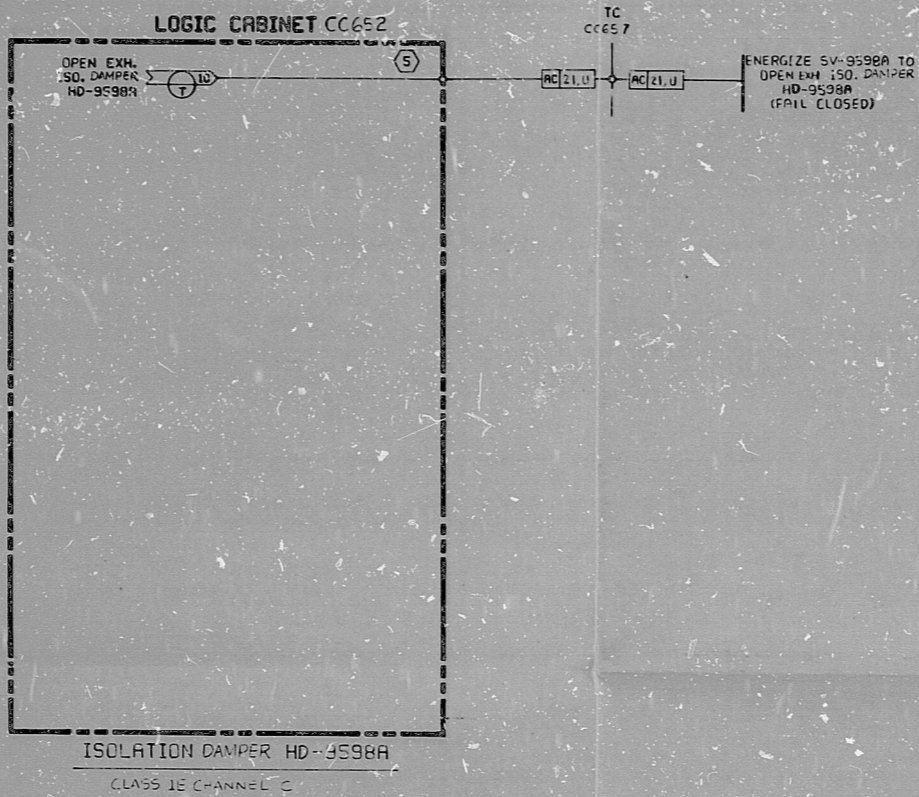

This drawing and the design it covers are the property of BECTEL. They are hereby loaned and on the borrower's express agreement that they will not be reproduced, copied, leased, exhibited, nor used except in the limited way and under the conditions permitted by the header in this document.

CROSS REFERENCE TABLE

ISO. VALVE HD	ZS. SV	CLASS 1E CHANNEL	CKT NO	LOGIC CAB	TERM CAB
-9598A	-9598A	C	5	CC652	CC657
-9598B	-9598B	D	6	DC652	DC657

4/11/88	REVISED AS NOTED DESIGN FREEZE ISSUE	JK	JK	JK	JK
4/1/88	REVISED AS NOTED	JK	JK	JK	JK
1/5/88	INCORPORATED DCN #1	JK	JK	JK	JK
1/5/88	REVISED AS NOTED	JK	JK	JK	JK
8/9/76	ISSUED FOR CONSTRUCTION	JK	JK	JK	JK
DATE	REVISIONS	BY	CHKD	APPD	
SCALE: DESIGNED LK					
<b>BECTEL</b> SAN FRANCISCO					
PUBLIC SERVICE ELECTRIC AND GAS COMPANY HOPE CREEK GENERATING STATION					
LOGIC DIAGRAM AUXILIARY BLDG.-CONTROL AREA ISOLATION DAMPERS					
JOB No.	DRAWING No.	REV.			
10855	H-89-0	SAT 11 4 Q			

PRC APERTURE CARD

S/U - GK

24X

I certify that the microfilm image contained on this microform were made in the normal and regular course of business. This is a true, full, correct and complete reproduction and replacement for and/or in lieu of original documents possessed by the Federal Government or any of its agencies.

Signed: DANNY Date: 23 Camera Type: MRG I

RIDS

8307250232

