

REFERENCE DRAWINGS:

- 0-E-0105 - ELECT WIRING STANDARDS & SYMBOLS
- 1-Z-3463 - EXHAUST AIR FANS OUTLET DAMPS SH.7
- 1-Z-3463 - LOGIC DIAGRAM
- 1-Z-3463 - M/U AIR FILTERS LOGIC DIAGRAM SH.11
- 1-E-7428 - CONTROL WIRING DIAGRAM EXHAUST AIR & MAKE-UP FILTER DAMPERS SH.1

LEGEND

- FV-9339 - M/U UNIT IIA FILTERS INLET DMPR.
- 20/FY-9339 - SOLENOID VALVE.
- FV-9339A - M/U UNIT IIA FILTERS OUTLET DMPR.
- 20/FY-9339A - SOLENOID VALVE
- FV-9465 - EXHAUST AIR FAN IIA OUTLET DMPR.
- 20/FY-9465 - SOLENOID VALVE
- - TERMINATION CABINET

FV-9465 - C
FV-9339 - O
FV-9339A - O

CONTACT	DAMPER	POSITION	USE
	CLOSE	OPEN	
Q.O			SP
b.O			GR. LT.
Q.O			SP
b.O			CONT.*

0% 100%

* FOR FV-9339-O
FV-9339A-O ONLY

FV-9465 - C
FV-9339 - C
FV-9339A - C

CONTACT	DAMPER	POSITION	USE
	CLOSE	OPEN	
Q.C			RED LT.
b.C			SP
Q.C			SP
b.C			SP

0% 100%

TERA APERTURE CARD

INFORMATION
THIS DOCUMENT IS
SUBJECT TO REVISION
WITHOUT NOTIFICATION
TO THE USER OF THIS
COPY

NUCLEAR SAFETY RELATED CLASS I E

PKG: 042A SUFF: 102 ACT: 581


DRAWING TITLE ELECTRICAL ELEMENTARY DIAGRAM	CONTRACT NO SCALE CR-0241 NONE
EXHAUST AIR AND MAKE-UP FILTER DAMPERS	DRAWING NO 4-V-II 1-E-5428-C SH.1

INFORMATION PRELIMINARY REVIEW USE CONSTRUCTION


REVISED AS NOTED ISSUED FOR USE	B	C	D	E	F	G	H	I	J	K	L	M	N	O	P	Q	R	S	T	U	V	W	X	Y	Z
REVISIONS	DESCRIPTION	BY	CHK	PROJ	PROJ	ENGR	MGR	DATE	DESCRIPTION	BY	CHK	PROJ	PROJ	ENGR	MGR	DATE	DESCRIPTION	BY	CHK	PROJ	PROJ	ENGR	MGR	DATE	DESCRIPTION

Brown & Root Inc.
ENGINEERS CONSTRUCTORS
HOUSTON, TEXAS

SOUTH TEXAS PROJECT

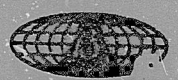

BROWN & ROOT INC.
MICROFILM SERVICES

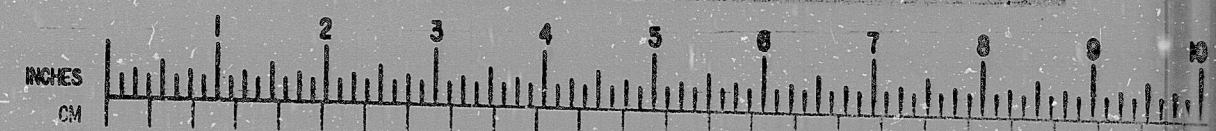

MICROFILMED SEP 7 70

RIDS

8112100289

