

INFORMATION
THIS DOCUMENT IS
SUBJECT TO REVISION
WITHOUT NOTIFICATION
TO THE USER OF THIS
COPY

CSMB STOP
21 CONTROL PWR. NOT AVAILABLE OR MTR. OL'S TRIPPED
22

013 } CONT. RM. SEAL LINE & CLEAN-UP FILTER DMPK
14 } SOL. VVs. 20/FY9339B,E,G & F (1-E-5387, SH. 1)

030 } CONT. RM. MIXING BOX #1
31 } DMPR. SOL. VV. 20/TY9401 (1-E-5427, SH. 1)

023 } COMPUTER POINT # BD9303
24 } "CLEAN-UP FAN IIA RUNNING"

ESF MONITORING PNL-1M19, WINDOW 10
ELECT. AUX. BLDG. C/U UNIT IIA NOT IN SERVICE

CS-MB (1S157)

BLOCK	CONTACT	POSITION			USE
		STOP	AUTO	START	
A	NC(1)		X	X	CONT
	NO(2)	X			CONT
B	NC(3)	X	X		SP
	NO(4)			X	CONT

SPRING RETURN FROM START
X-DENOTES CLOSED CONTACTS
GE CAT. NO. CR 294OUS 203G

LCS-17415

BLOCK	CONTACT	POSITION			USE
		STOP	AUTO	START	
A	NC(1)		X	X	CONT
	NO(2)	X			SP
B	NC(3)	X	X		SP
	NO(4)			X	CONT

SPRING RETURN TO AUTO
X-DENOTES CLOSED CONTACTS
GE CAT. NO. CR 294OUS 203E

ELECT. AUX. BLDG. CLEAN UP FAN IIA

ELECT. AUX. BLDG. CLEAN UP FAN IIA

- REFERENCE DRAWINGS
- 0-E-0105 - ELECTRICAL WIRING STANDARDS AND SYMBOLS
 - 1-E-3460 - ELECT. AUX. BLDG. CONTROL ROOM HVAC CLEAN-UP AIR FANS LOGIC DIAGRAM
 - 1-E-7415 - CONTROL WIRING DIAGRAM - ELECT. AUX. BLDG. HVAC CLEAN-UP UNIT IIA FAN SOLID STATE PROTECTION SYSTEM INTERCONNECTION DIAGRAM

- LEGEND
- K823 - SAFETY INJECTION RELAY. CONTACT CLOSING ON SIGNAL
 - 1RR-002 - ACTUATION TRAIN A CABINET
 - 45RM-A - RADIATION MONITOR TRAIN A AUX. RELAY. CONTACT OPENS BELOW SETPOINT.
 - 27 - LOSS OF CONTROL PWR. RELAY.


MECH. EQUIP. NO. 3Y111VFNCO7
ABCY - MCC - E1A1 - COMPT. - M1

NUCLEAR SAFETY RELATED			
CLASS 1E			
PKG 042A	SUFF 102	ACT 581	
DRAWING TITLE	ELECTRICAL	CONTRACT NO	SCALE
ELEMENTARY DIAGRAM		CR-0241	NONE
ELECT. AUX. BLDG. HVAC		DRAWING NO	4-V-11
CLEAN-UP UNIT IIA FAN			1-E-5415-C


DATE	DESCRIPTION	BY	CHK	PROJ	PROJ	PROJ	PROJ	NO.	NO.	NO.	NO.	NO.	NO.	NO.	NO.	NO.	NO.	NO.	NO.
	REVISED AS NOTED & ISSUED FOR USE																		
	REVISED AS NOTED & ISSUED FOR USE																		
	ISSUED FOR REVIEW & COMMENTARY																		

Brown & Root Inc.
ENGINEERS-CONSTRUCTORS
HOUSTON, TEXAS

SOUTH TEXAS PROJECT

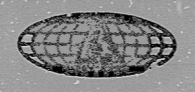

BROWN & ROOT INC.
MICROFILM SERVICES

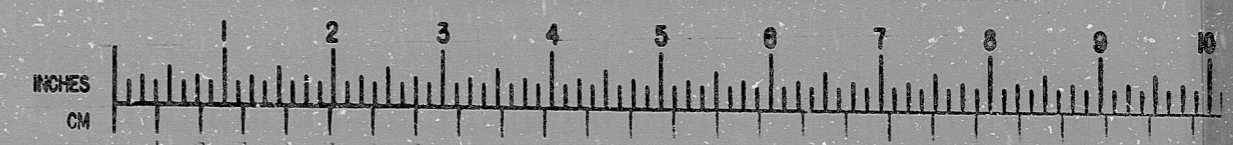

MICROFILMED SEP 7 1979

RIDS

8112100310

