


22"
17"
11"
8.5"
8.5"
11"
17"
22"

22"
17"
11"
8.5"
8.5"
11"
17"
22"

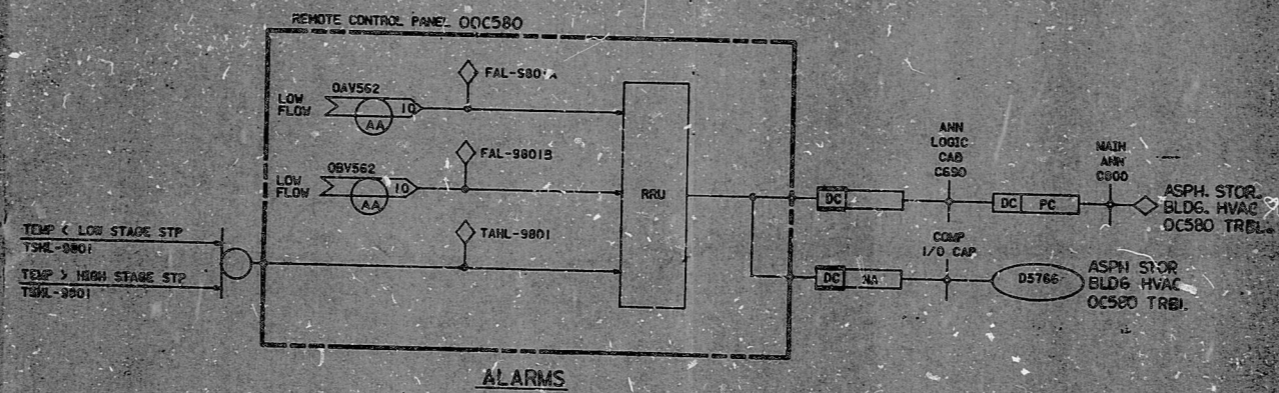

PRC APERTURE GARD

△									
△									
△									
△	ISSUED FOR CONSTRUCTION DESIGN FREEZE ISSUE								
<p>HECHTEL SAN FRANCISCO</p> <p>MUNICIPAL ELECTRIC AND GAS COMPANY HOPE CREEK GENERATING STATION</p> <p>LOGIC DIAGRAM EISC STRUCTURES & YARD BLDGS HEAVY STRUCTURES & BOILER BLDG ALARMS</p>									
	NO. 1								

S/U-GT

RIDS

8307250276

