


DATE	RELEASED FOR	ENGR.

NOTES:  
 CB-56-MAX CONT. RD.-SUBST. (C) STAGSERVICE  
 (AST-FRONT)  
 EQUIPPED WITH NO LOCATION LEADINGS  
 LOCATED ON SWITCHGEAR.

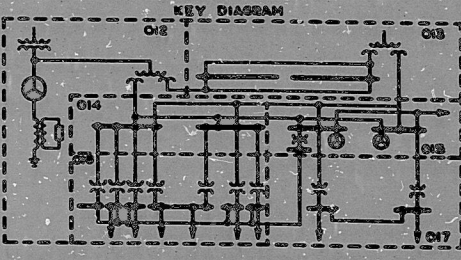

REV.	DATE	BY	DESCRIPTION
1			
2			
3			
4			
5			
6			
7			
8			
9			
10			

**FLORIDA POWER CORPORATION**  
 ORLANDO, FLORIDA  
**CRYSTAL RIVER PLANT**  
 UNIT NO. 3      833,000 KW  
 ELECTRICAL  
 ONE LINE DIAGRAM  
 GENERATION & RELAYING  
 480 V. BUS

DESIGNED BY: GILBERT ASSOCIATES, INC.  
 ENGINEERED AND CONSTRUCTED BY: GILBERT ASSOCIATES, INC.

**APPROVED**  
 FOR CONSTRUCTION BY:  
 FLORIDA POWER CORPORATION

DATE: 12-1-54  
 DRAWING NO: 4203  
 SHEET NO: 206-018  
 OF 7



PDR RIDS

8902100054

