



H-92-0-SHT 6

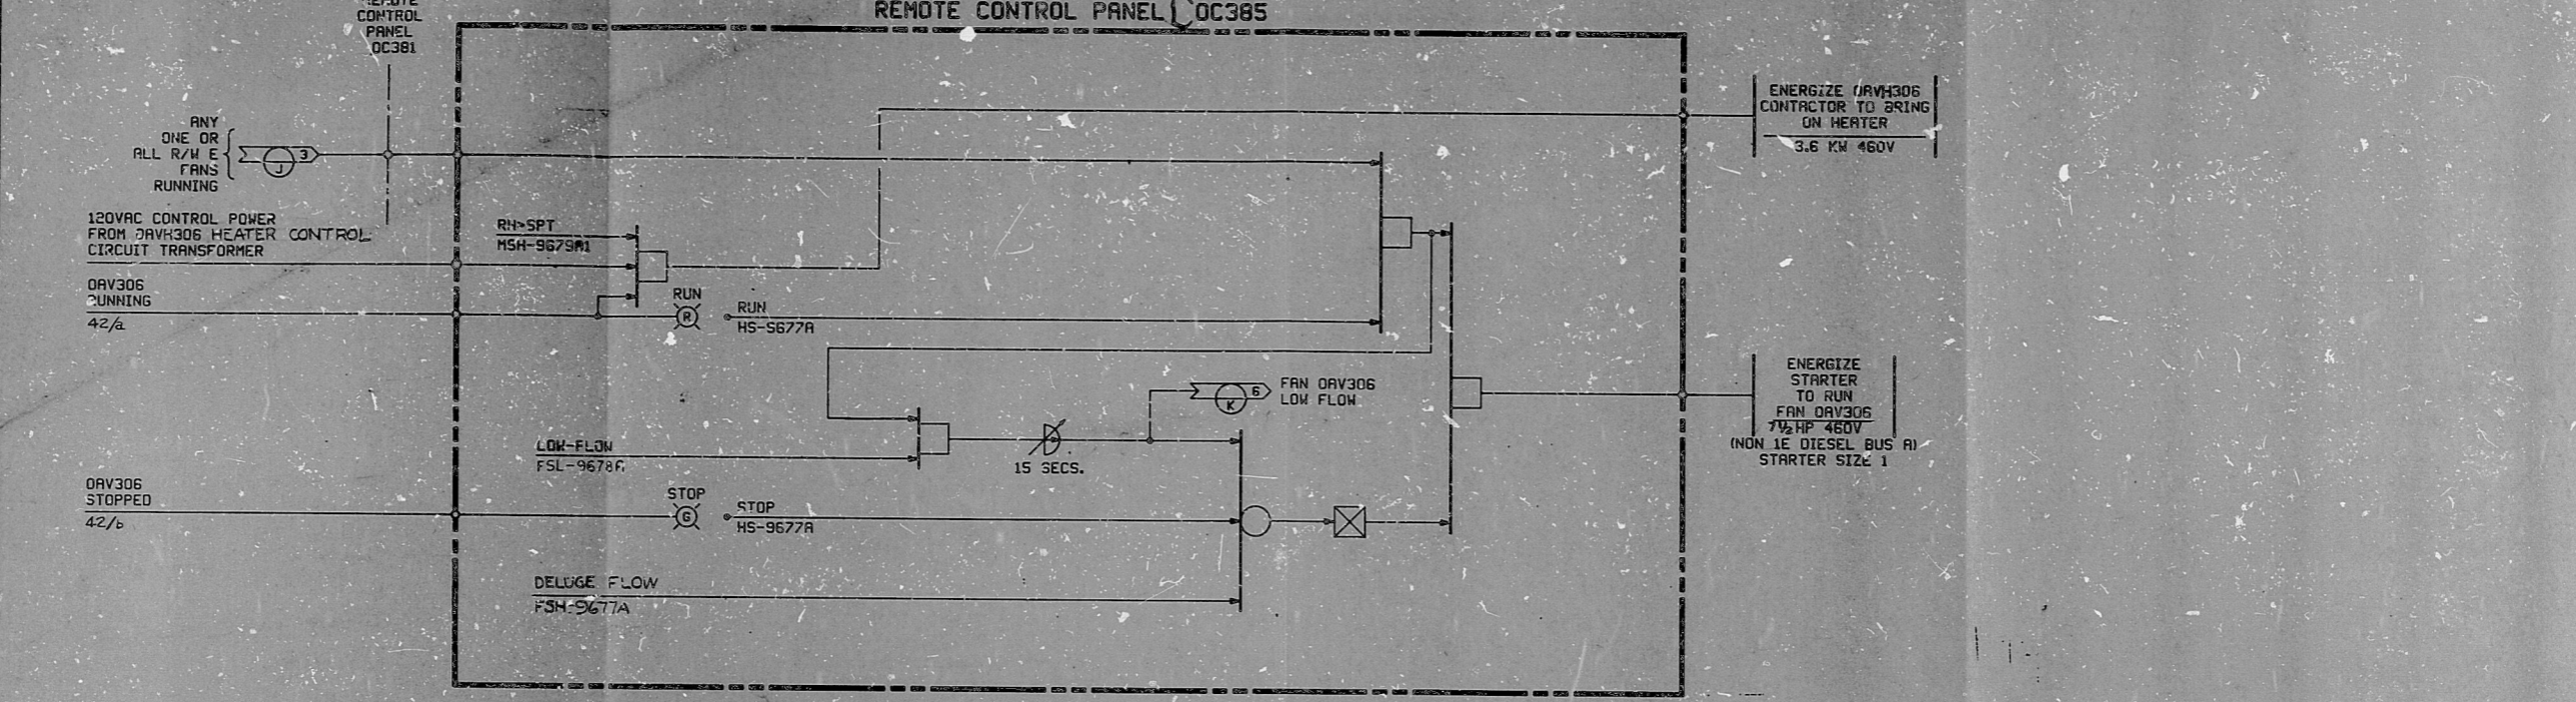

RADWASTE TANK VENT FILTER FAN OAV306 (R/WTF)

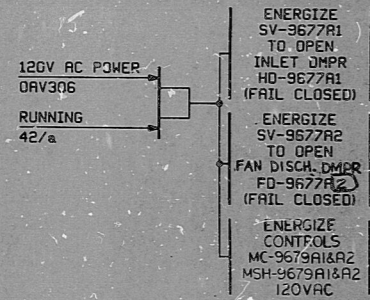

CROSS REFERENCE TABLE

FAN NO.	FILTER HOUSING	HS, FSH,	HD	FSL	FD	NON-1E DIESEL BUS	MC, MSH	SV
OAV306	OAVH306	-9677A	-9677A1	9678A	-9677A2	A	-9679A1 -9679A2	-9677A1 -9677A2
OAV306	OAVH306	-9677B	-9677B1	9678B	-9677B2	B	-9679B1 -9679B2	-9677B1 -9677B2



PROC APERTURE CARD

1/28/80	REVISED AS NOTED	SBA	JK	RS	WJH
3/6/80	DESIGN FREEZE ISSUE REVISED AS NOTED	SBA	JK	SFS	WJH
1/12/81	REVISED AS NOTED	J.D.	JK	WJH	WJH
5-1-80	REVISED AS NOTED	LC	JK	WJH	WJH
4/2/79	REDRAWN & REVISED AS NOTED	FBB	CH	WJH	WJH
12-17-76	REVISED AS NOTED	SBA	JK	WJH	WJH
9/20/76	ISSUED FOR CONSTRUCTION	SBA	JK	WJH	WJH
DATE	REVISION	BY	CHKD	APPD	APPD
SCALE: NONE	DESIGNED: JKS/SJS	DRAWN: RCG			

BECHTEL
SAN FRANCISCO

PUBLIC SERVICE ELECTRIC AND GAS COMPANY
HOPE CREEK GENERATING STATION

LOGIC DIAGRAM
AUXILIARY BLDG RADWASTE AREA
RADWASTE TANK VENT FILTERS (R/WTF)

JOB No.	DRAWING No.	REV.
10855	H-92-0-SHT 4	6

S/U-GH

This drawing and the station it covers are the property of BECHTEL. They are made based and on the drawings, notes, specifications and other data furnished to the contractor. They are made for the contractor's use only and are not to be reproduced, copied, loaned, exhibited, nor used without the written consent of BECHTEL.

7.76 KOBLENHOFF-750 261

RIDS

8307250552

